

UTILITY EASEMENT

THIS INDENTURE, Made this _____ day of _____ A.D., 2019, between **Mebarn, LLC**, Mailing Address 3071 118th Avenue North, St. Petersburg, Florida, 33716, Party of the First Part, and the **City of Pinellas Park**, located at 5141 78th Avenue North, Pinellas Park, Florida, 33781, Party of the Second Part. (*"Party of the First Part" and "Party of the Second Part" are used herein for singular or plural, the singular shall include the plural, and any gender shall include all genders, as context requires.*)

WITNESSETH, That the said Party of the First Part hereby grants for and in consideration of the sum of ten dollars (\$10.00), and other valuable considerations, in hand paid by the said Party of the Second Part, the receipt whereof is hereby acknowledged, hereby grants and releases unto the Party of the Second Part a **Utility Easement** over, under, across and through that portion of Parcel ID# 11/30/16/30375/000/0190, Property Address, 11800 31st Court North, St. Petersburg, Florida, 33716, as further described in the legal description and sketch of easement area as depicted in Exhibit "A" which is attached hereto and made a part hereof.

See Attached Legal Description and Sketch, Exhibit "A"

It is in the intention of the said Party of the First Part that, and this easement shall, run with the land described above, and be binding upon the Parties, their heirs, assigns, and successors in interest.

IN WITNESS WHEREOF, the said Party of the First Part has hereunto set his Hand and Seal the day and year first above written.

SIGNED, SEALED, AND DELIVERED IN OUR PRESENCE:

Mebarn, LLC

By: Michael E. Barger, Authorized Agent

(Witness#1.) _____
(signature)

(signature)

(print name)

(print name)

(Witness#2.) _____
(signature)

(print name)

State of Florida

County of Pinellas

The foregoing instrument was acknowledged before me this _____, 2019 by

(Name of person acknowledging and title of position)

Notary Public signature

(Name of Notary typed, printed or stamped)

Personally known _____ or produced identification _____

Type of identification produced _____

ATTENTION NOTARY: Although the information requested below is OPTIONAL, it could prevent fraudulent attachment of this certificate to an unauthorized document.

THIS CERTIFICATE MUST BE
ATTACHED TO THE DOCUMENT
DESCRIBED AT RIGHT:


Title or Type of Document **UTILITY EASEMENT**
Number of Pages ____ Date of Document _____
Signers Other than Named Above NONE

Exhibit "A"

SECTION 11, TOWNSHIP 30S, RANGE 16E



NORTH BASIS:
PLAT
SCALE: 1" = 40'

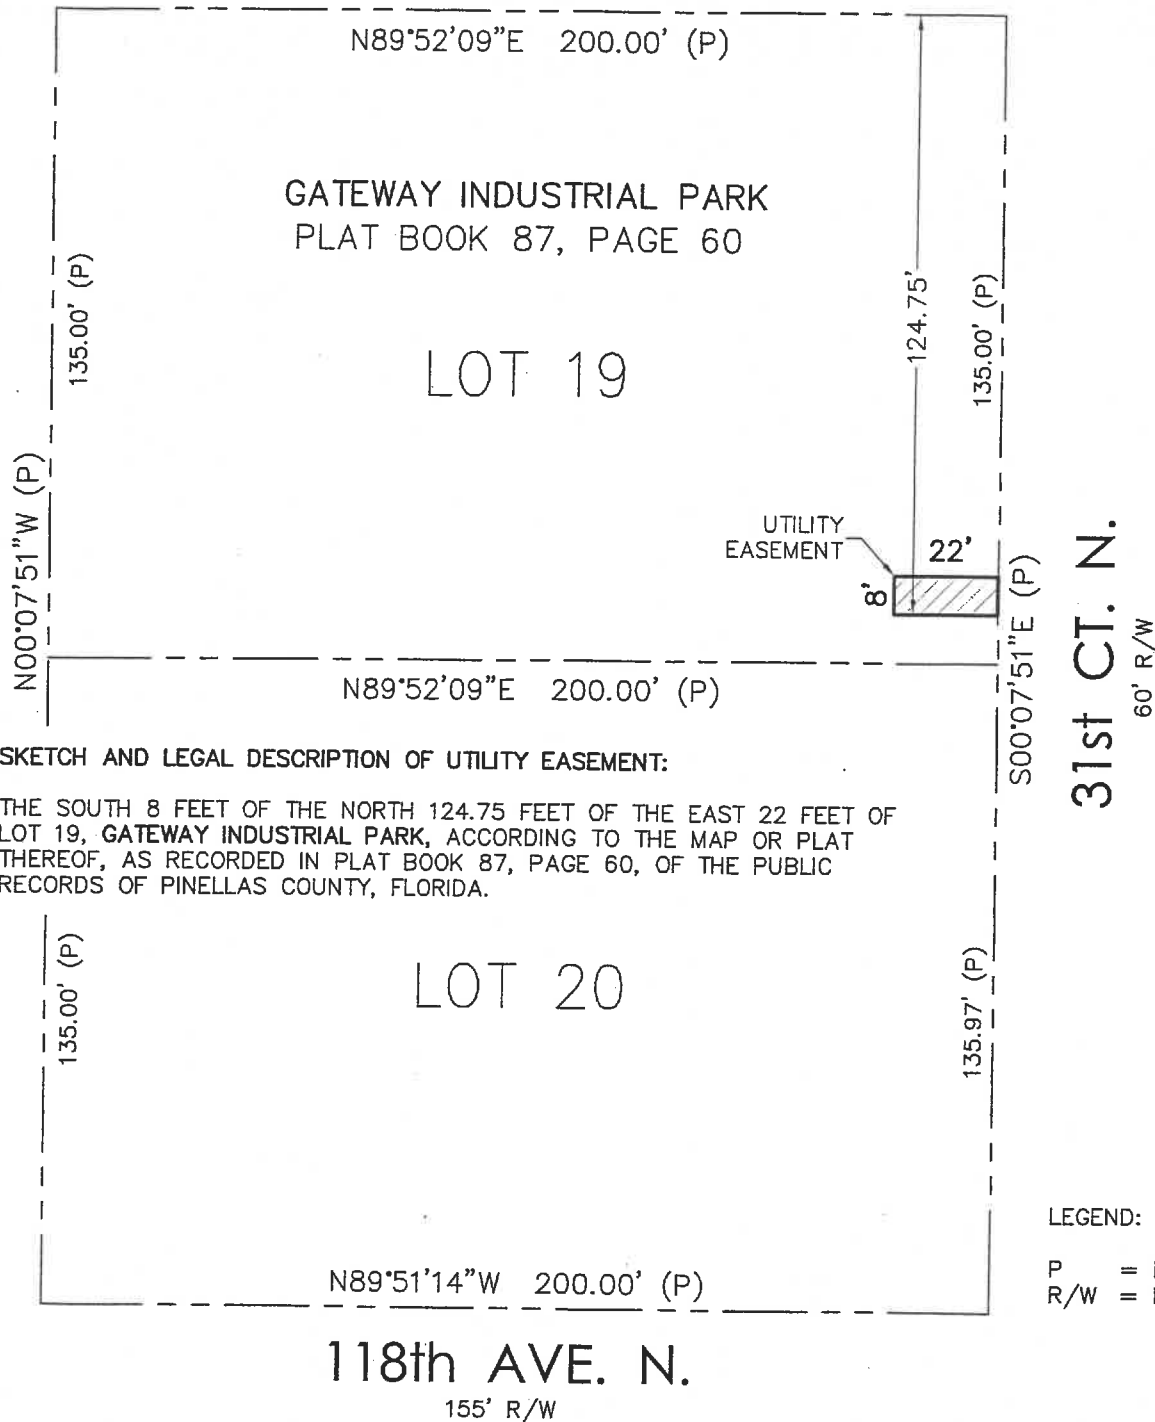

SKETCH AND LEGAL DESCRIPTION OF UTILITY EASEMENT:

THE SOUTH 8 FEET OF THE NORTH 124.75 FEET OF THE EAST 22 FEET OF LOT 19, GATEWAY INDUSTRIAL PARK, ACCORDING TO THE MAP OR PLAT THEREOF, AS RECORDED IN PLAT BOOK 87, PAGE 60, OF THE PUBLIC RECORDS OF PINELLAS COUNTY, FLORIDA.

LEGEND:

P = PLAT
R/W = RIGHT-OF-WAY

PREPARED: AUGUST 15, 2019

THIS IS NOT A SURVEY

This Sketch and Legal Description was prepared without the benefit of a title search and is subject to all easements, Rights-of-way, and other matters of record.

NOTE: Sketch and Legal Description not valid without the signature and the original raised seal of a Florida Licensed Surveyor and Mapper.

Job Number
1801-37S
DWN
JM

I hereby certify that the sketch and Legal Description represented hereon meet the requirements of Chapter 5J-17, Florida Administrative Code.


John O. Brendla
JOHN O. BRENDLA
Florida Surveyor's Registration No. 4601
Certificate of Authorization No. LB 760

Prepared by:
JOHN C. BRENDLA & ASSOCIATES, INC.
PROFESSIONAL LAND SURVEYORS AND MAPPERS
4015 82nd Avenue North
Pinellas Park, Florida 33781
phone (727) 576-7546 ~ fax (727) 577-9932

SHEET 1 OF 1

City of
PINELLAS PARK

5141 78TH AVE. • P.O. BOX 1100
PINELLAS PARK, FL 33780-1100

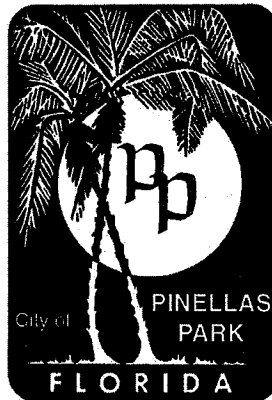

FLORIDA

PHONE • (727) 369-0700
FAX • (727) 544-7448

Please Respond To:

James W. Denhardt, City Attorney
Lauren Christ Rubenstein, Assistant City Attorney
Denhardt and Rubenstein, Attorneys at Law
2700 First Avenue North
St. Petersburg, Florida 33713
(727) 327-3400 - Telephone
(727) 323-0888 - Facsimile

August 30, 2019

Mr. Aaron Petersen
Construction Services Director
City of Pinellas Park
P.O. Box 1100
Pinellas Park, Florida 33780

RE: City Document #19-265
Utility Easement for 11800 31st Court

Dear Mr. Petersen:

I have received and reviewed the above-referenced proposed Utility Easement, and would approve of the same as to form and correctness.

Very truly yours,

James W. Denhardt
City Attorney

cc: Doug Lewis, City Manager
Diane M. Corna, MMC, City Clerk
Patrick Murphy, Deputy City Manager
Bart Diebold, Public Works Administrator

JWD/dh

19-265.08302019.LAP.Utility Easement for 11800 31st Court.wpd



PRINTED ON RECYCLED PAPER