

SUMMARY OF PAY ITEMS

FAIRLAWN PARK PHASE-III SIDEWALK PROJECT

ITEM NUMBER	SIZE	ITEM DESCRIPTION	UNIT	QUANTITY	UNIT PRICE	SUBTOTAL
1	4"	NEW CONCRETE SIDEWALK	SY	4,624	38.25	178,780.50
2	4"	REMOVE EXISTING CONCRETE SIDEWALK	SY	2,067	11.25	23,253.75
3	6"	REMOVE EXISTING CONCRETE DRIVEWAY	SY	1,790	18.00	32,220.00
4	6"	NEW CONCRETE SIDEWALK & DRIVEWAY	SY	1,930	47.25	91,192.50
5	6"	CONCRETE SIDEWALK HANDICAP RAMP (FDOT INDEX NO. 522-002)	SY	158	47.25	7,465.50
6	N/A	YELLOW LIQUID TRUNCATED DOMES FOR HANDICAP RAMP (FDOT INDEX NO. 522-002)	EA	19	350.00	6,650.00
7	6"	REMOVE AND REPLACE 2' WIDE TYPE "B" CURB (FDOT INDEX NO. 520-001)	LF	272	22.00	5,984.00
8	N/A	REMOVE EXISTING ASPHALT DRIVEWAY	SY	46	9.00	414.00
9	N/A	REPAIR EXISTING ASPHALT DRIVEWAY AND CUTS	SY	20	47.25	945.00
10	6"	BACK OF SIDEWALK CURB	LF	384	12.00	4,608.00
11	N/A	GRADING	LF	655	10.00	6,550.00
12	N/A	EXCAVATION	LS	1 L.S	3,200.00	3,200.00
13	N/A	CLEARING & GRUBBING	LS	1 L.S	5,000.00	5,000.00
14	N/A	FILL MATERIAL	CY	40	1.00	40.00
15	N/A	SODDING (IN KIND)	SY	5,210	6.00	31,260.00
16	N/A	HAULING	LS	1 L.S	3,500.00	3,500.00
17	N/A	MOBILIZATION	LS	1 L.S	10,000.00	10,000.00
18	N/A	MAINTENANCE OF TRAFFIC	LS	1 L.S	3,500.00	3,500.00
19	N/A	CONTINGENCY	LS	1 L.S		
					TOTAL	414,563.25


CITY OF PINELLAS PARK

- PLANS OF PROPOSED -

FAIRLAWN PARK PHASE III

SIDEWALK PROJECT

LOCATION MAP

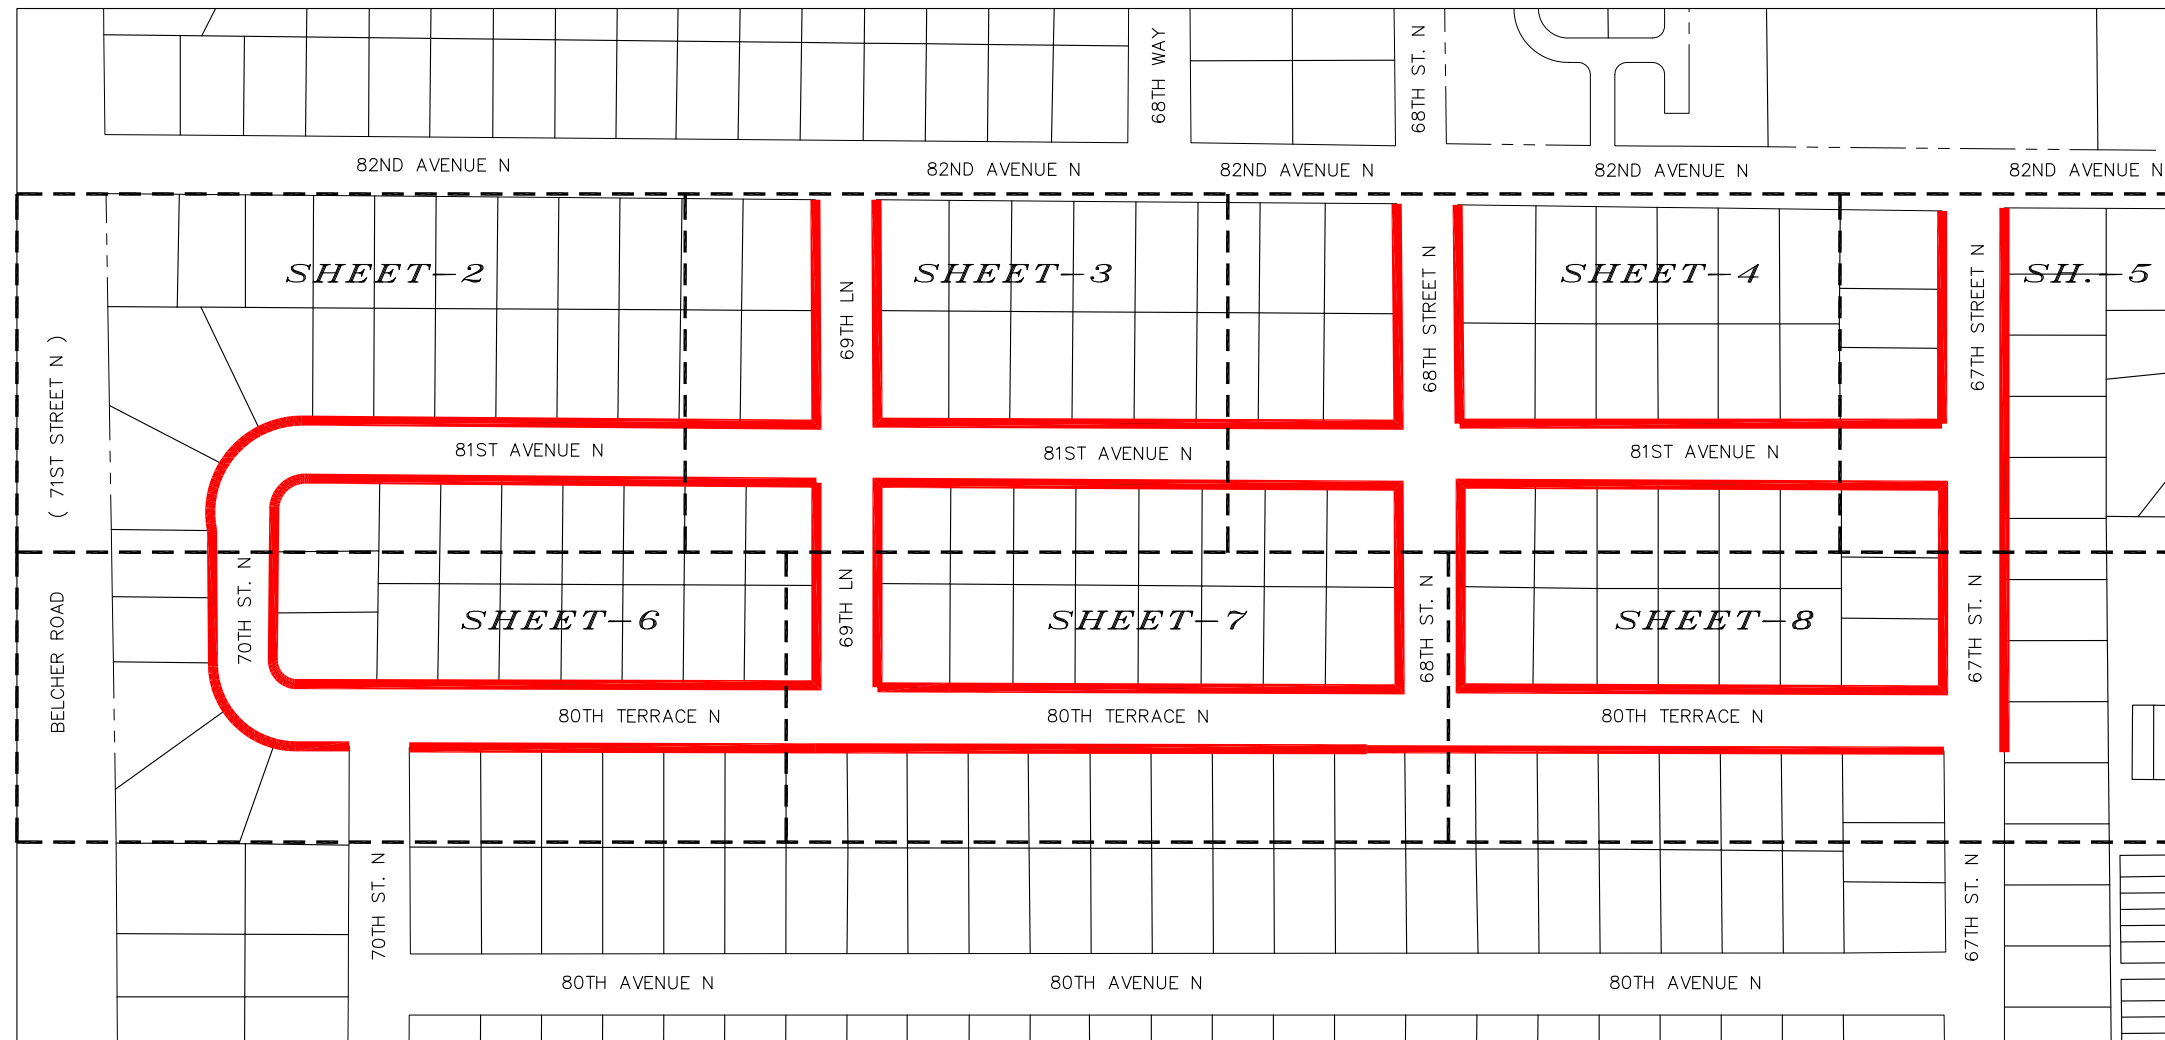

SHEET INDEX

SHT. #	DESCRIPTION / GENERAL LOCATION
1	COVER SHEET
2	81ST AVENUE (BOTH SIDES) FROM SEE SHEET-3 TO SEE SHEET-6
3	69TH STREET N (BOTH SIDES) FROM 82ND AVENUE N TO SEE SHEET-7
3	81ST AVENUE N (BOTH SIDES) FROM SEE SHEET-2 TO SEE SHEET-4
4	68TH STREET N (BOTH SIDE) FROM 82ND AVENUE N TO SEE SHEET-8
4	81ST AVENUE N (BOTH SIDE) FROM SEE SHEET-3 TO SEE SHEET-5
5	67TH STREET N (BOTH SIDE) FROM 82ND AVENUE N TO SEE SHEET-8
5	81ST AVENUE N (SOUTH SIDE) FROM SEE SHEET-4 TO 67TH STREET N
6	70TH STREET N (BOTH SIDE) FROM SEE SHEET-2 TO 80TH TERRACE N
6	80TH TERRACE N (BOTH SIDE) FROM 70TH STREET N TO SEE SHEET-7
7	69TH STREET N (BOTH SIDE) FROM SEE SHEET-3 TO 80TH TERRACE N
7	80TH TERRACE N (BOTH SIDE) FROM SEE SHEET-6 TO SEE SHEET-8
8	68TH STREET N (BOTH SIDE) FROM SEE SHEET-4 TO 80TH TERRACE N
8	80TH TERRACE N (BOTH SIDE) FROM SEE SHEET-7 TO 67TH STREET N
8	67TH STREET N (BOTH SIDE) FROM 80TH TERRACE N TO SEE SHEET-5
9	DETAILS

PLANS DESIGNED BY:



CITY OF PINELLAS PARK
CONSTRUCTION SERVICES DIVISION
6051 78TH AVENUE NORTH
PINELLAS PARK, FLORIDA 33781
PHONE No. (727) 369-5625
FAX No. (727) 369-5724


CITY COUNCIL

COUNCIL
PATRICIA JOHNSON
KEITH SABIEL

MAYOR
SANDRA BRADBURY

COUNCIL
RICK BUTLER
JERRY A. MULLINS



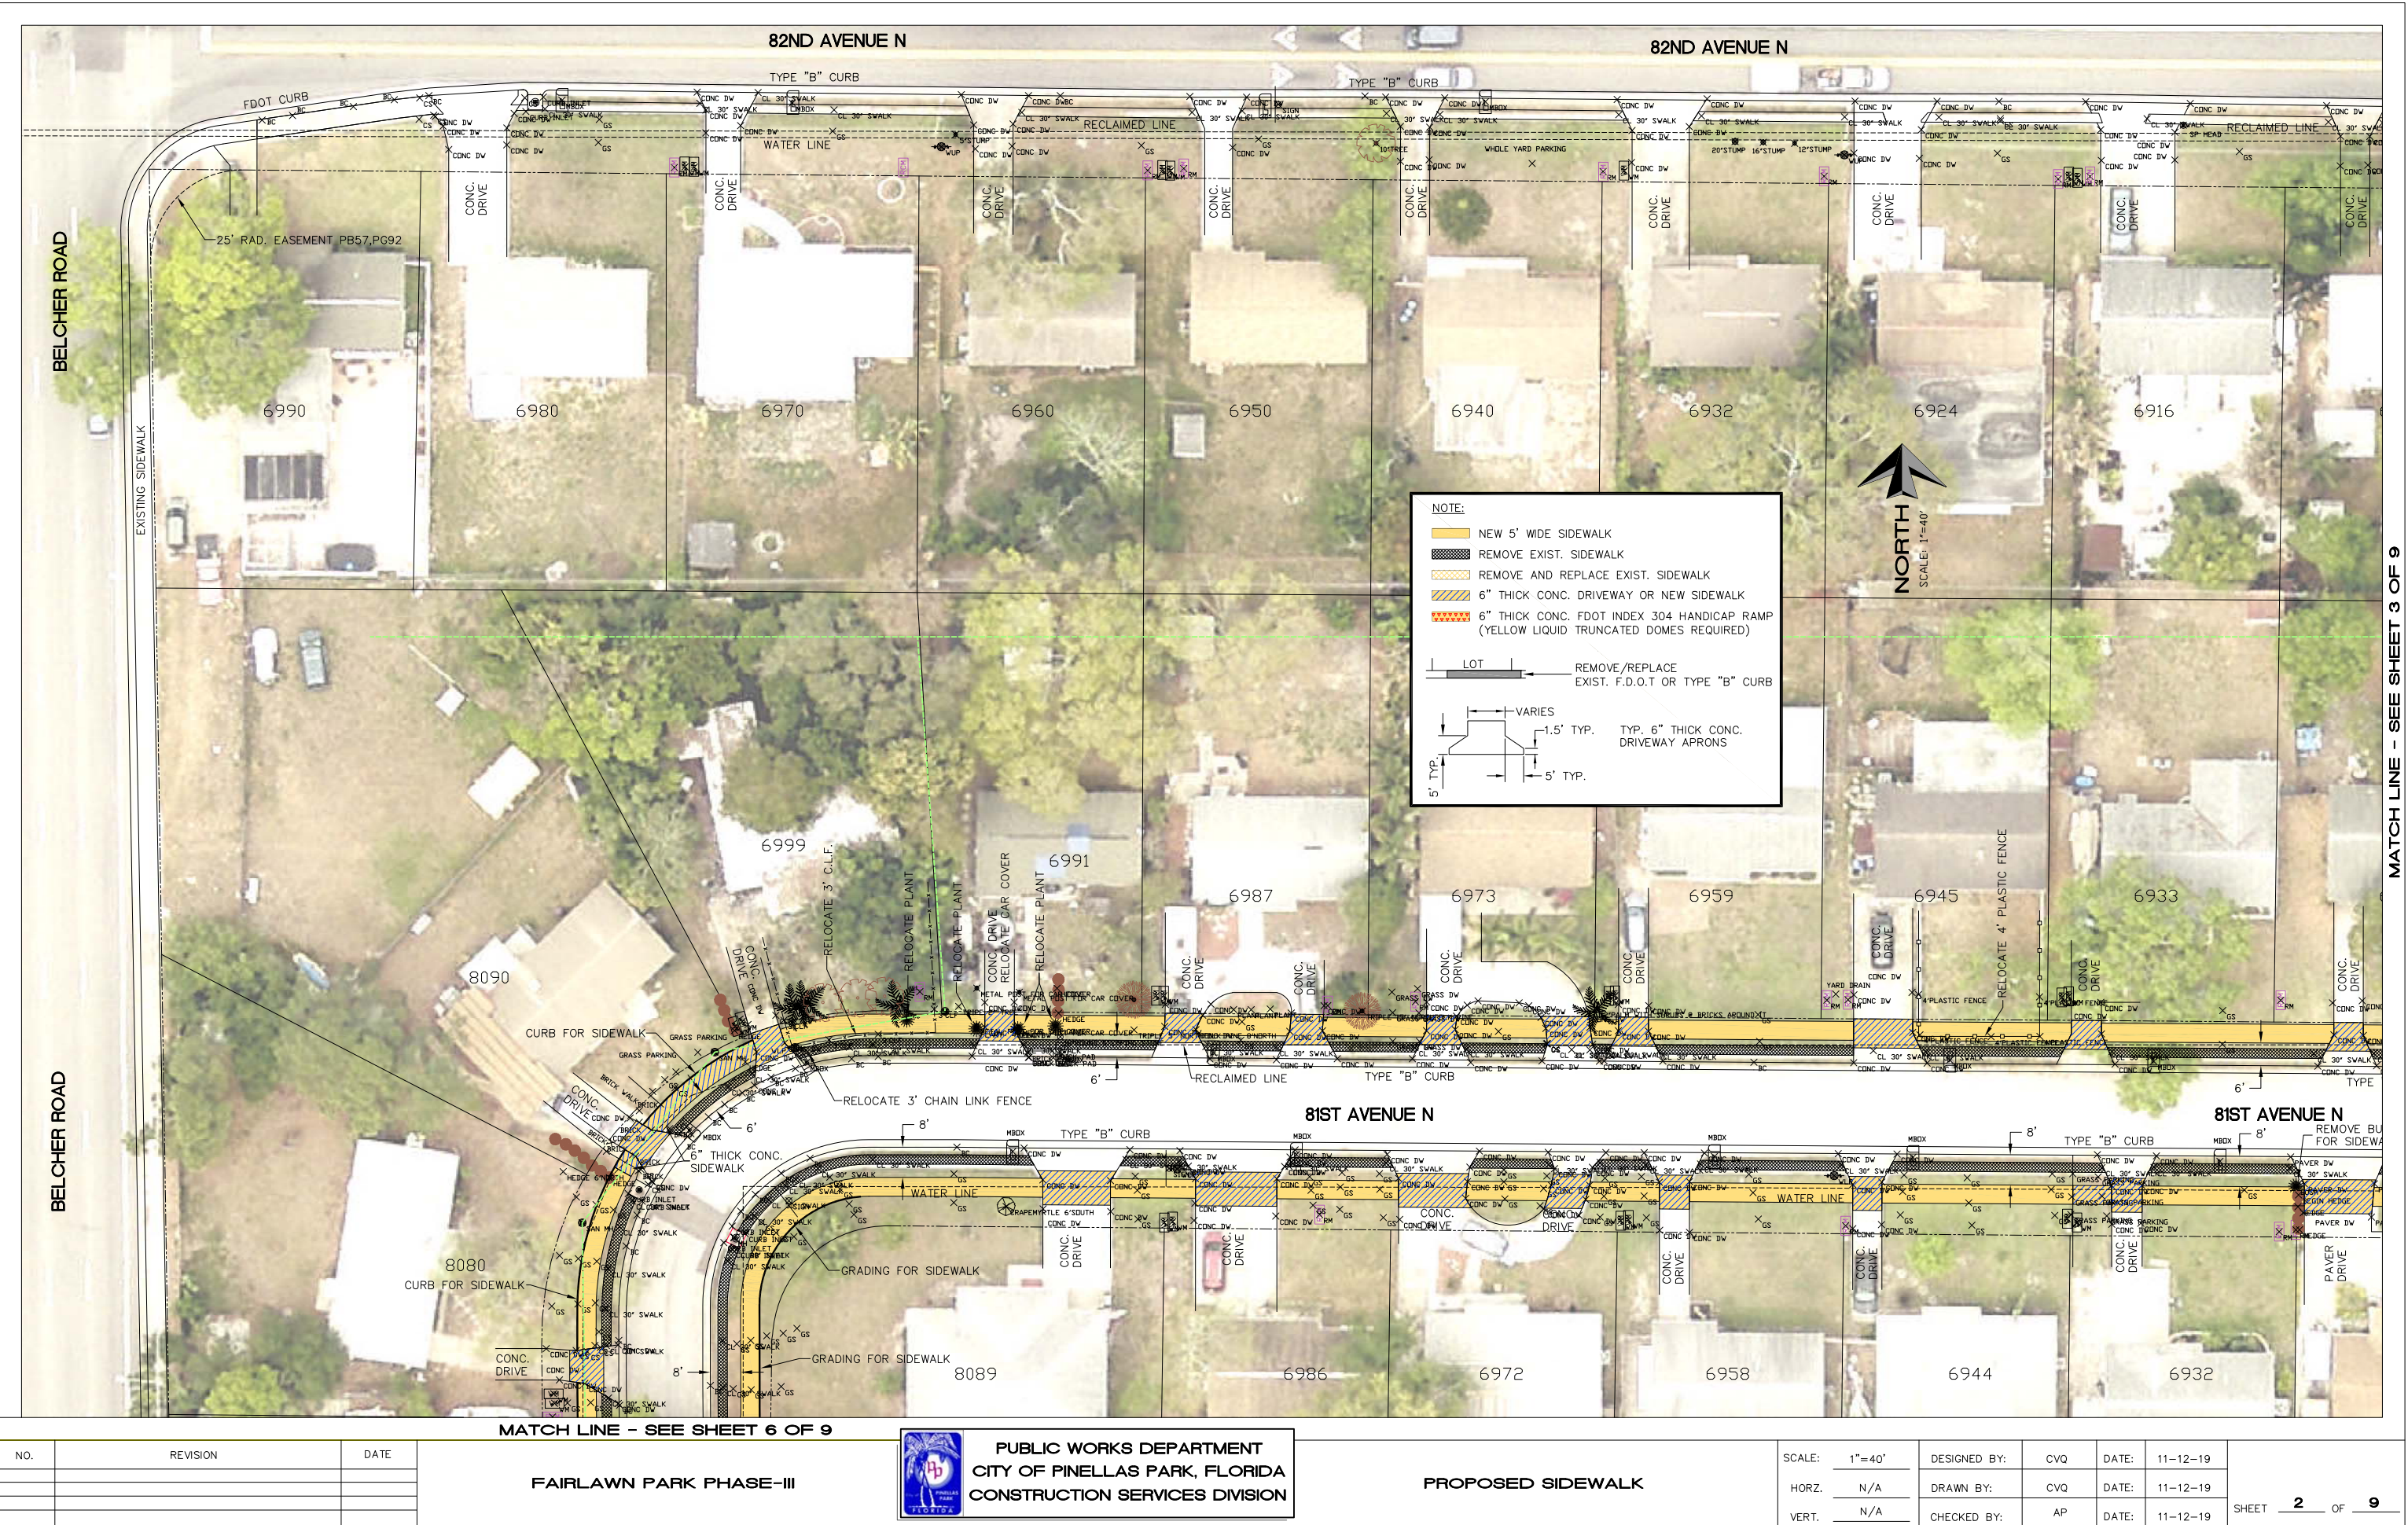

NO.	REVISION	DATE

FAIRLAWN PARK PHASE-III




PUBLIC WORKS DEPARTMENT
CITY OF PINELLAS PARK, FLORIDA
CONSTRUCTION SERVICES DIVISION

PROPOSED SIDEWALK

SCALE:	1"=40'	DESIGNED BY:	CVQ	DATE:	11-12-19
HORZ.	N/A	DRAWN BY:	CVQ	DATE:	11-12-19
VERT.	N/A	CHECKED BY:	AP	DATE:	11-12-19

MATCH LINE - SEE SHEET 2 OF 9

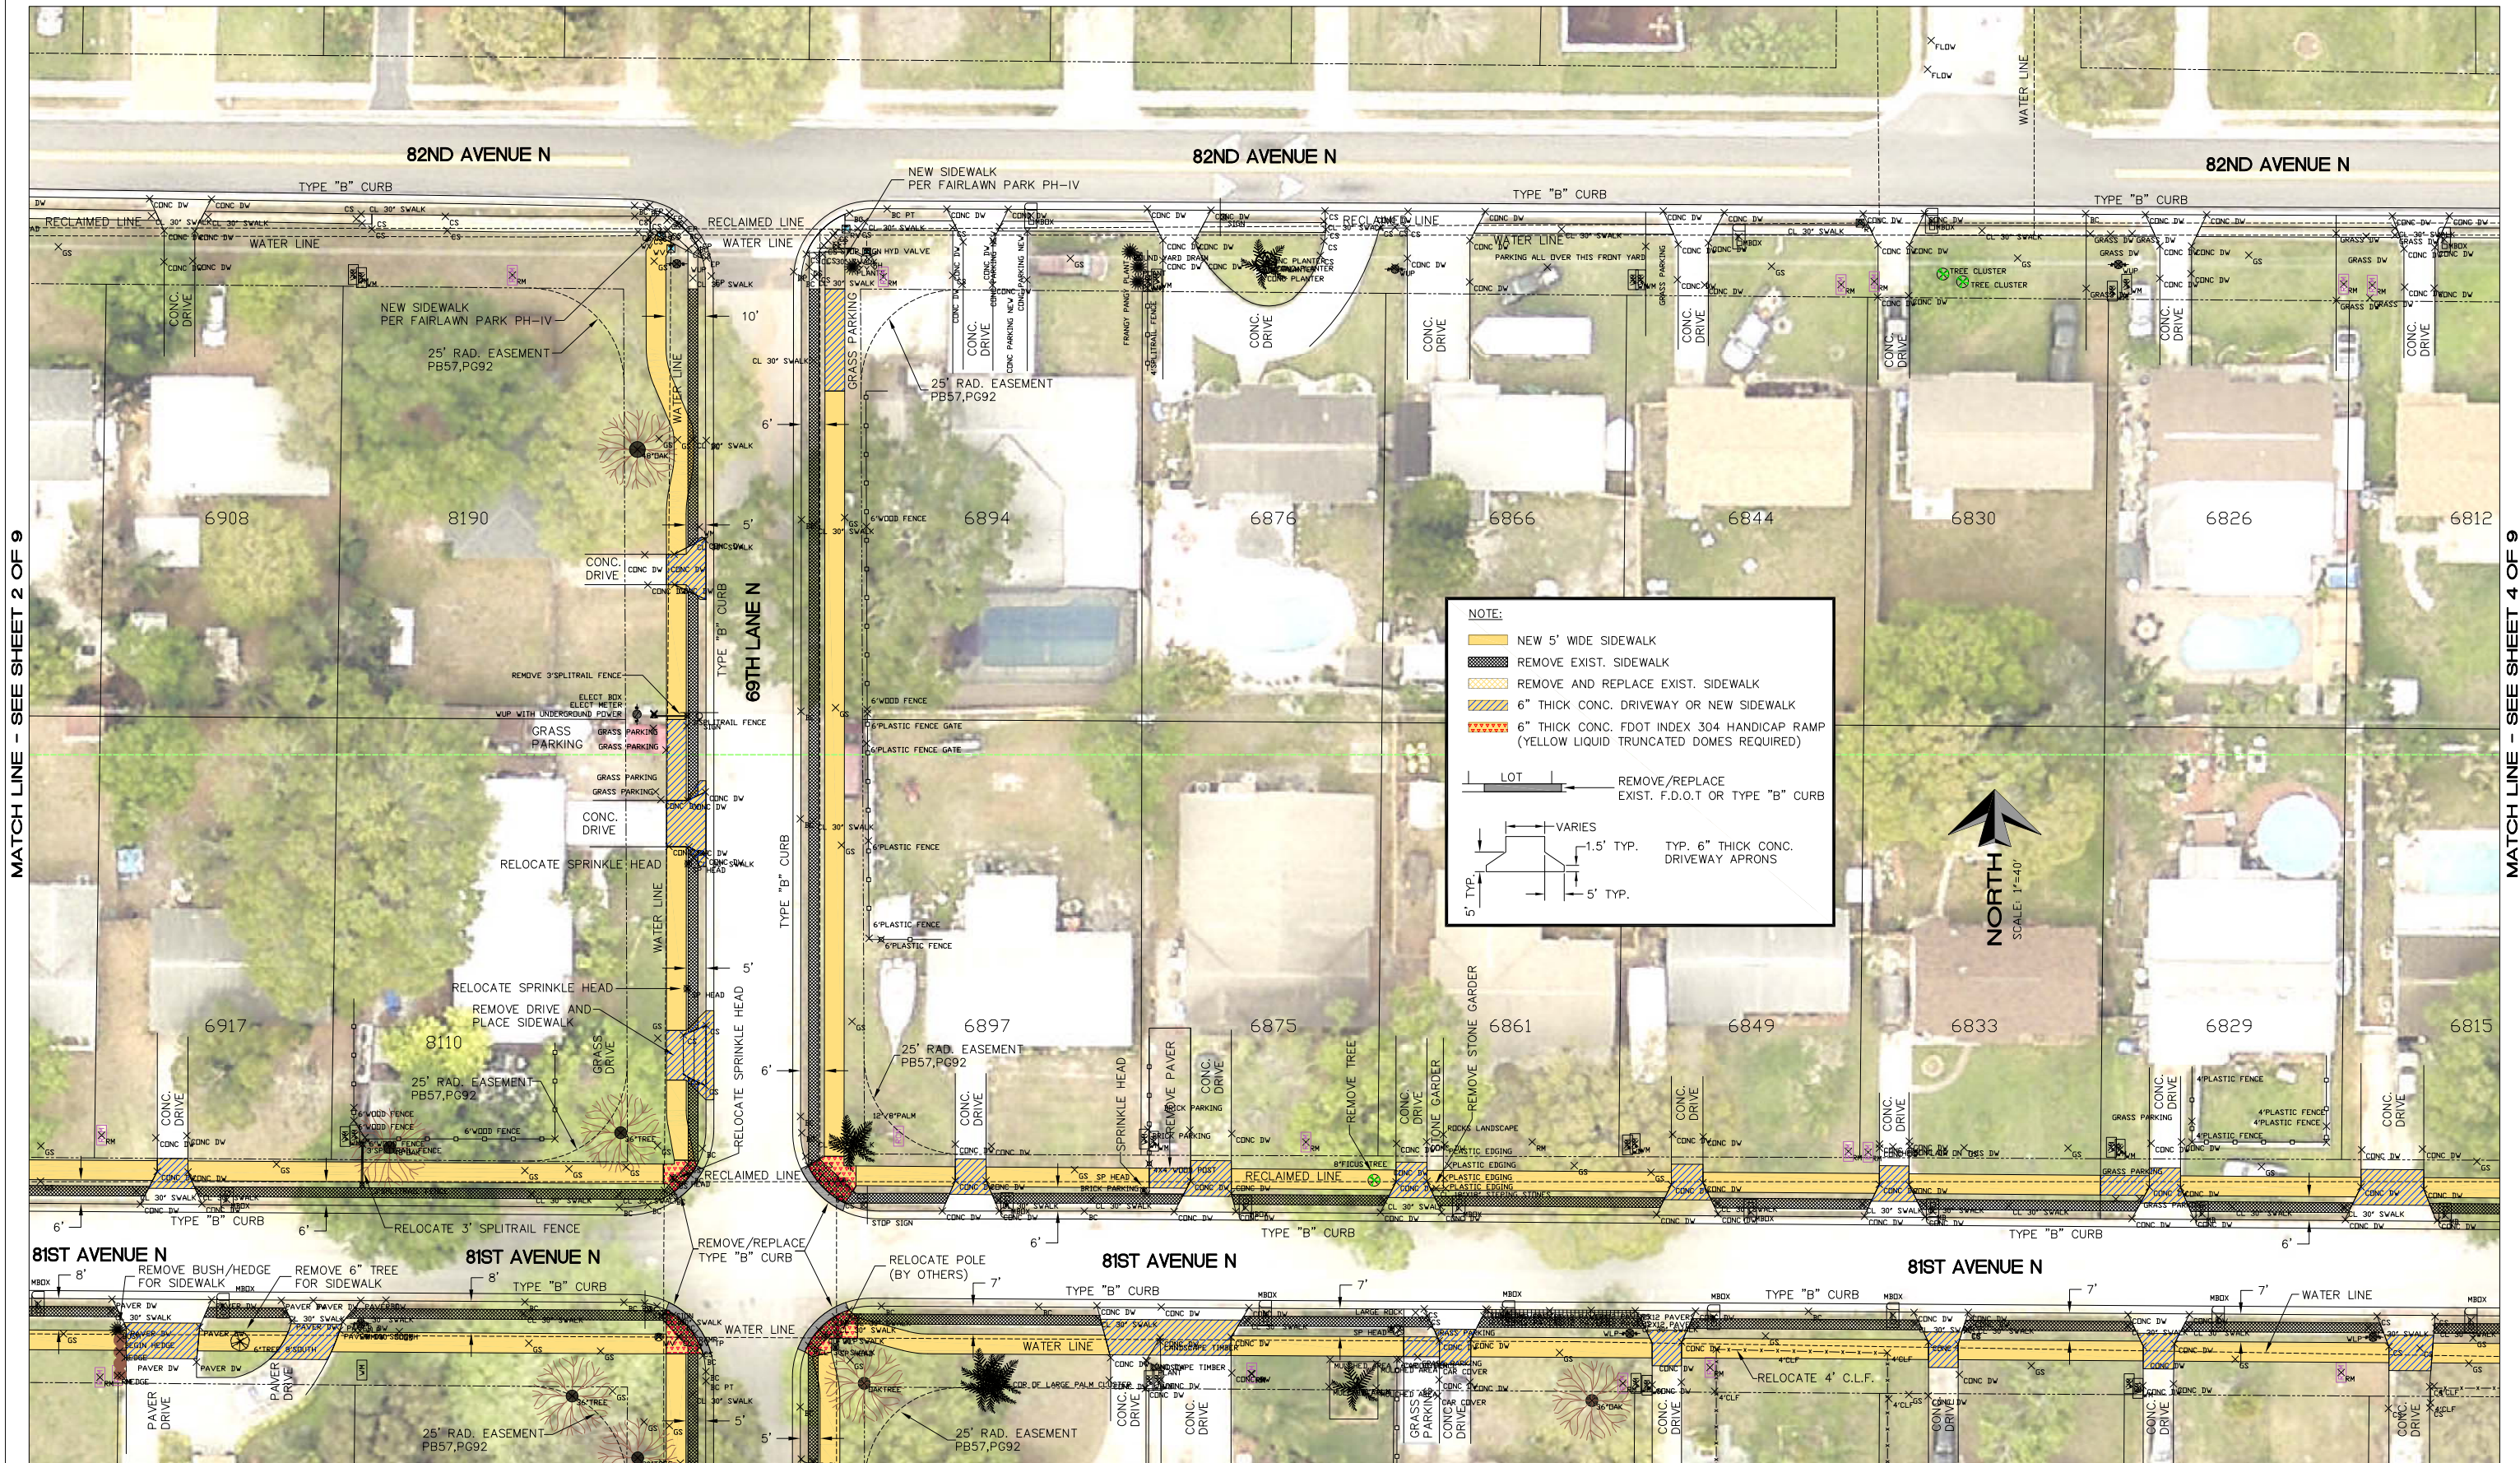

MATCH LINE - SEE SHEET 4 OF 9

NO.	REVISION	DATE

MATCH LINE - SEE SHEET 7 OF 9

FAIRLAWN PARK PHASE-III



PUBLIC WORKS DEPARTMENT
CITY OF PINELLAS PARK, FLORIDA
CONSTRUCTION SERVICES DIVISION


PROPOSED SIDEWALK

SCALE:	1"=40'	DESIGNED BY:	CVQ	DATE:	11-12-19
HORZ.	N/A	DRAWN BY:	CVQ	DATE:	11-12-19
VERT.	N/A	CHECKED BY:	AP	DATE:	11-12-19

SHEET 3 OF 9

MATCH LINE - SEE SHEET 3 OF 9

MATCH LINE - SEE SHEET 5 OF 9

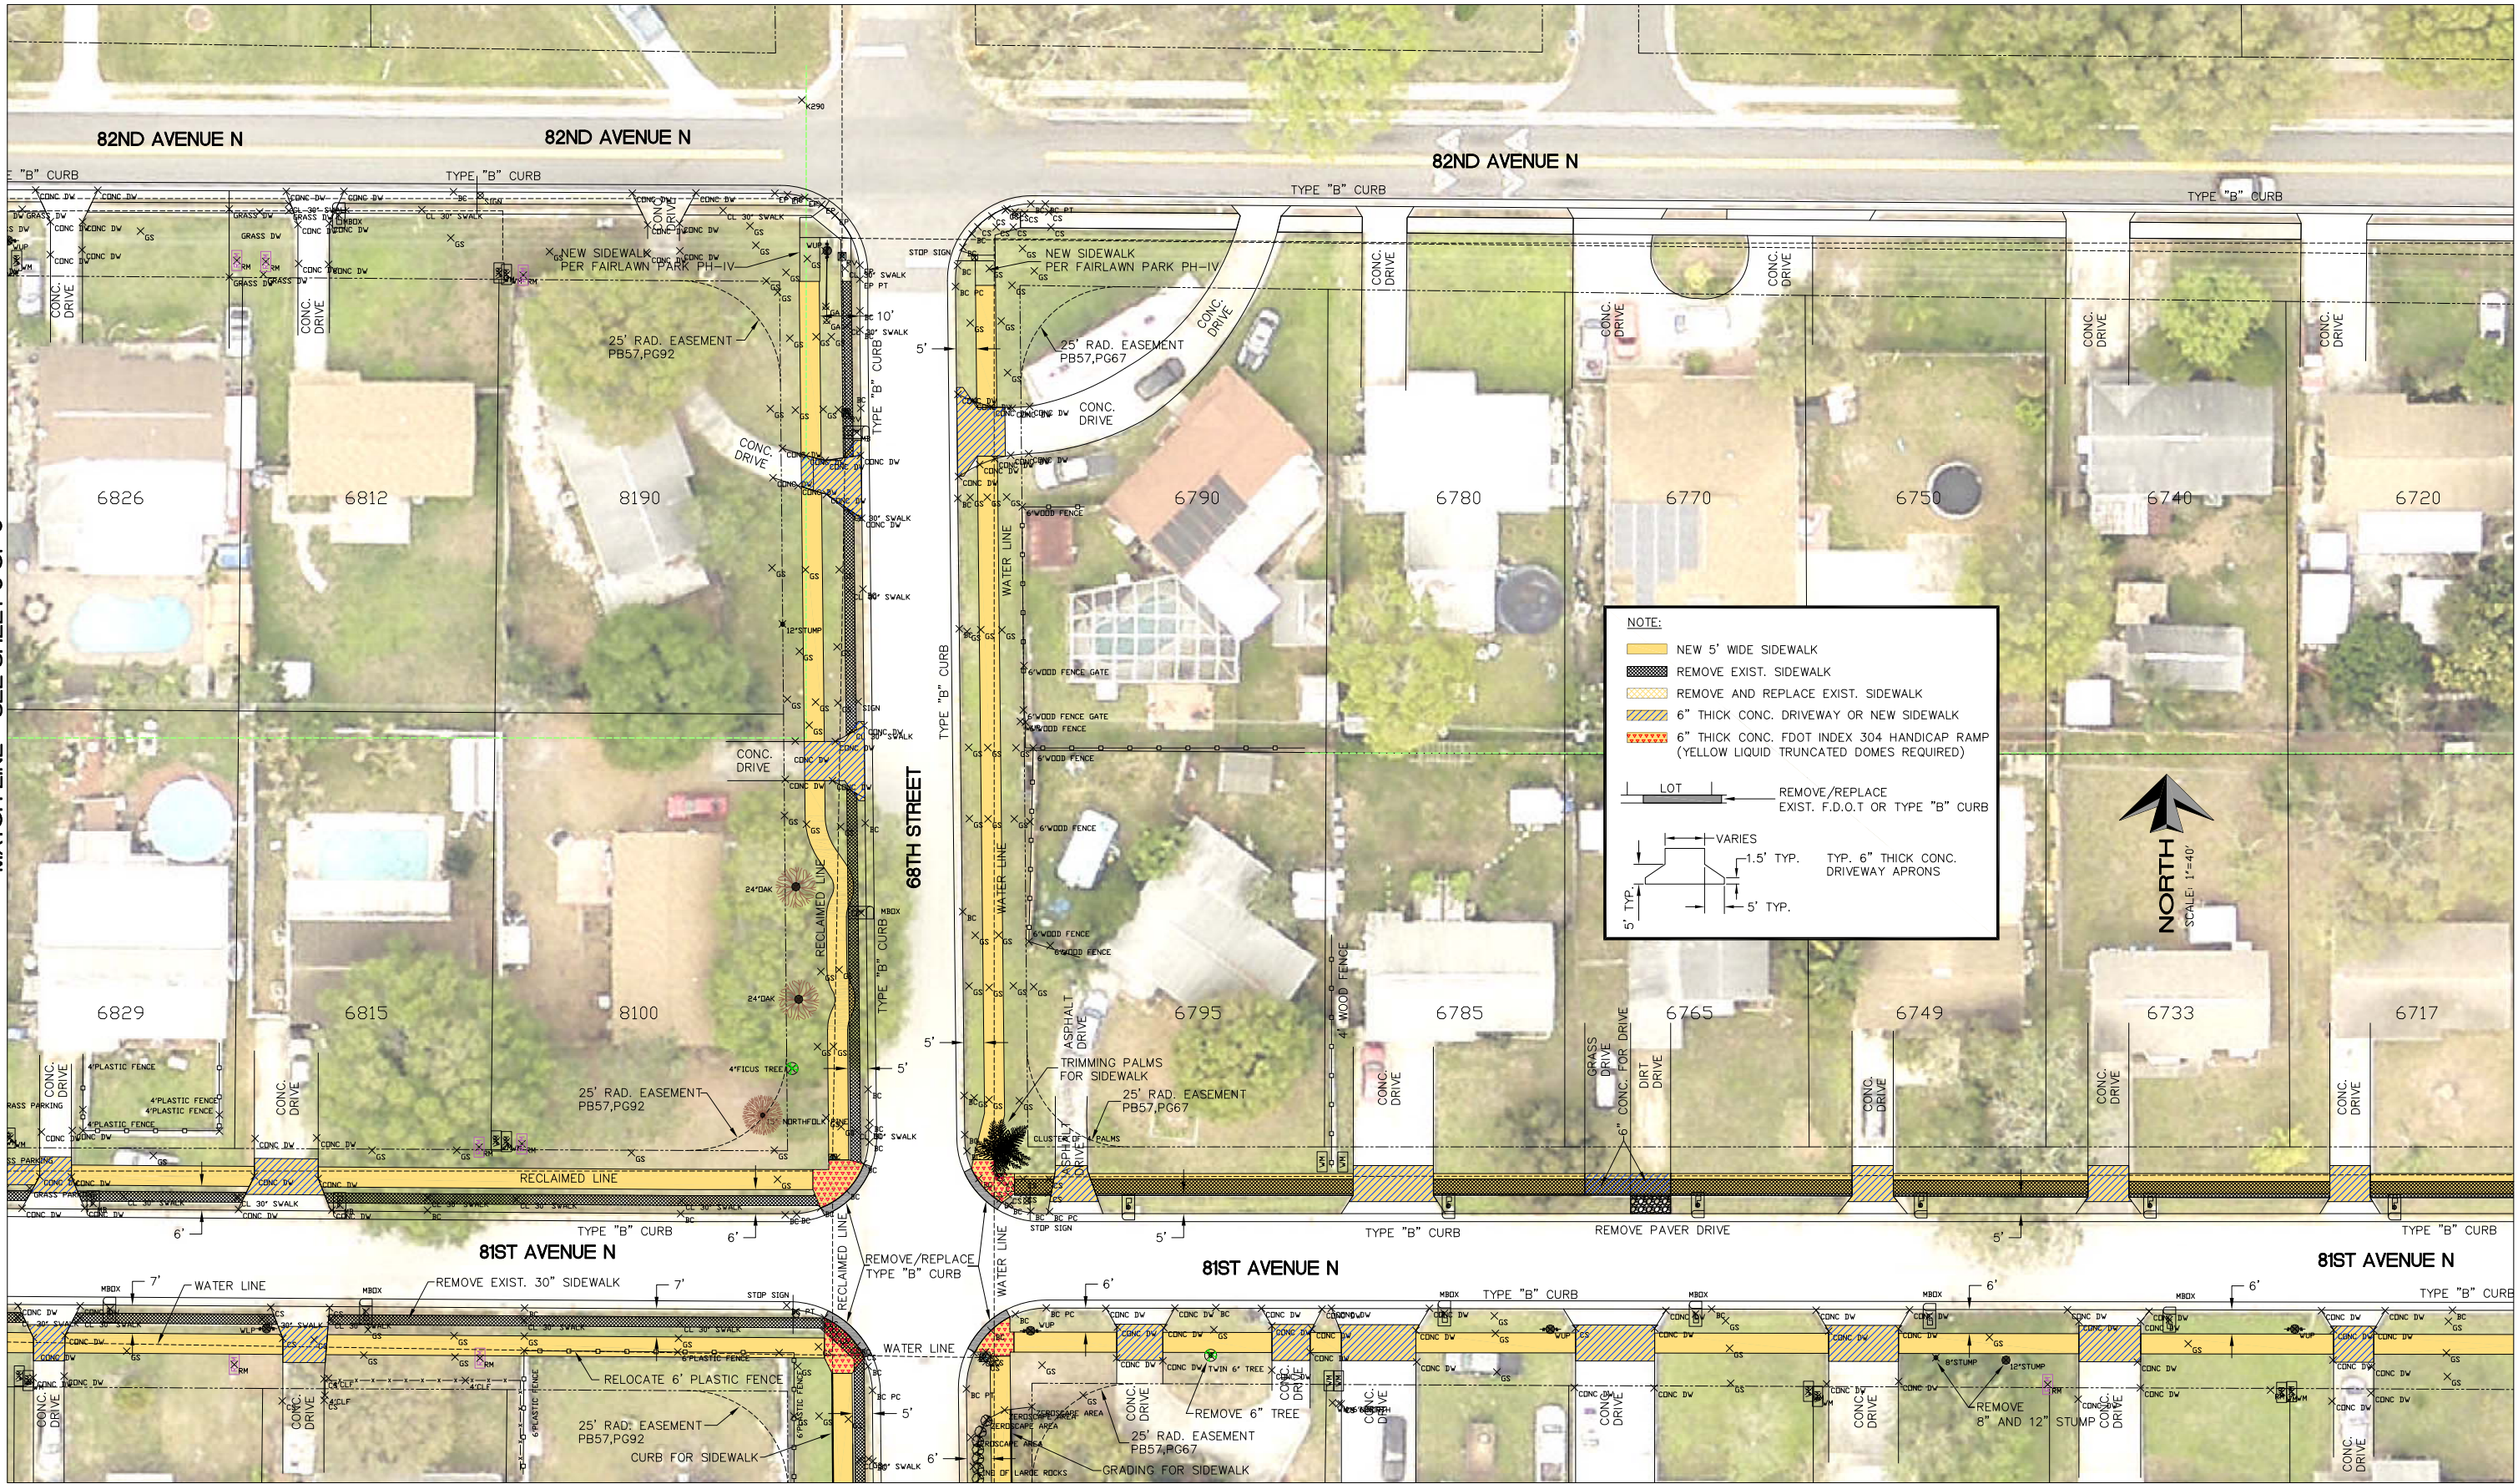

NO.	REVISION	DATE

FAIRLAWN PARK PHASE-III




PUBLIC WORKS DEPARTMENT
CITY OF PINELLAS PARK, FLORIDA
CONSTRUCTION SERVICES DIVISION

PROPOSED SIDEWALK

SCALE:	1"=40'	DESIGNED BY:	CVQ	DATE:	11-12-19
HORZ.	N/A	DRAWN BY:	CVQ	DATE:	11-12-19
VERT.	N/A	CHECKED BY:	AP	DATE:	11-12-19

SHEET 4 OF 9

MATCH LINE - SEE SHEET 4 OF 9

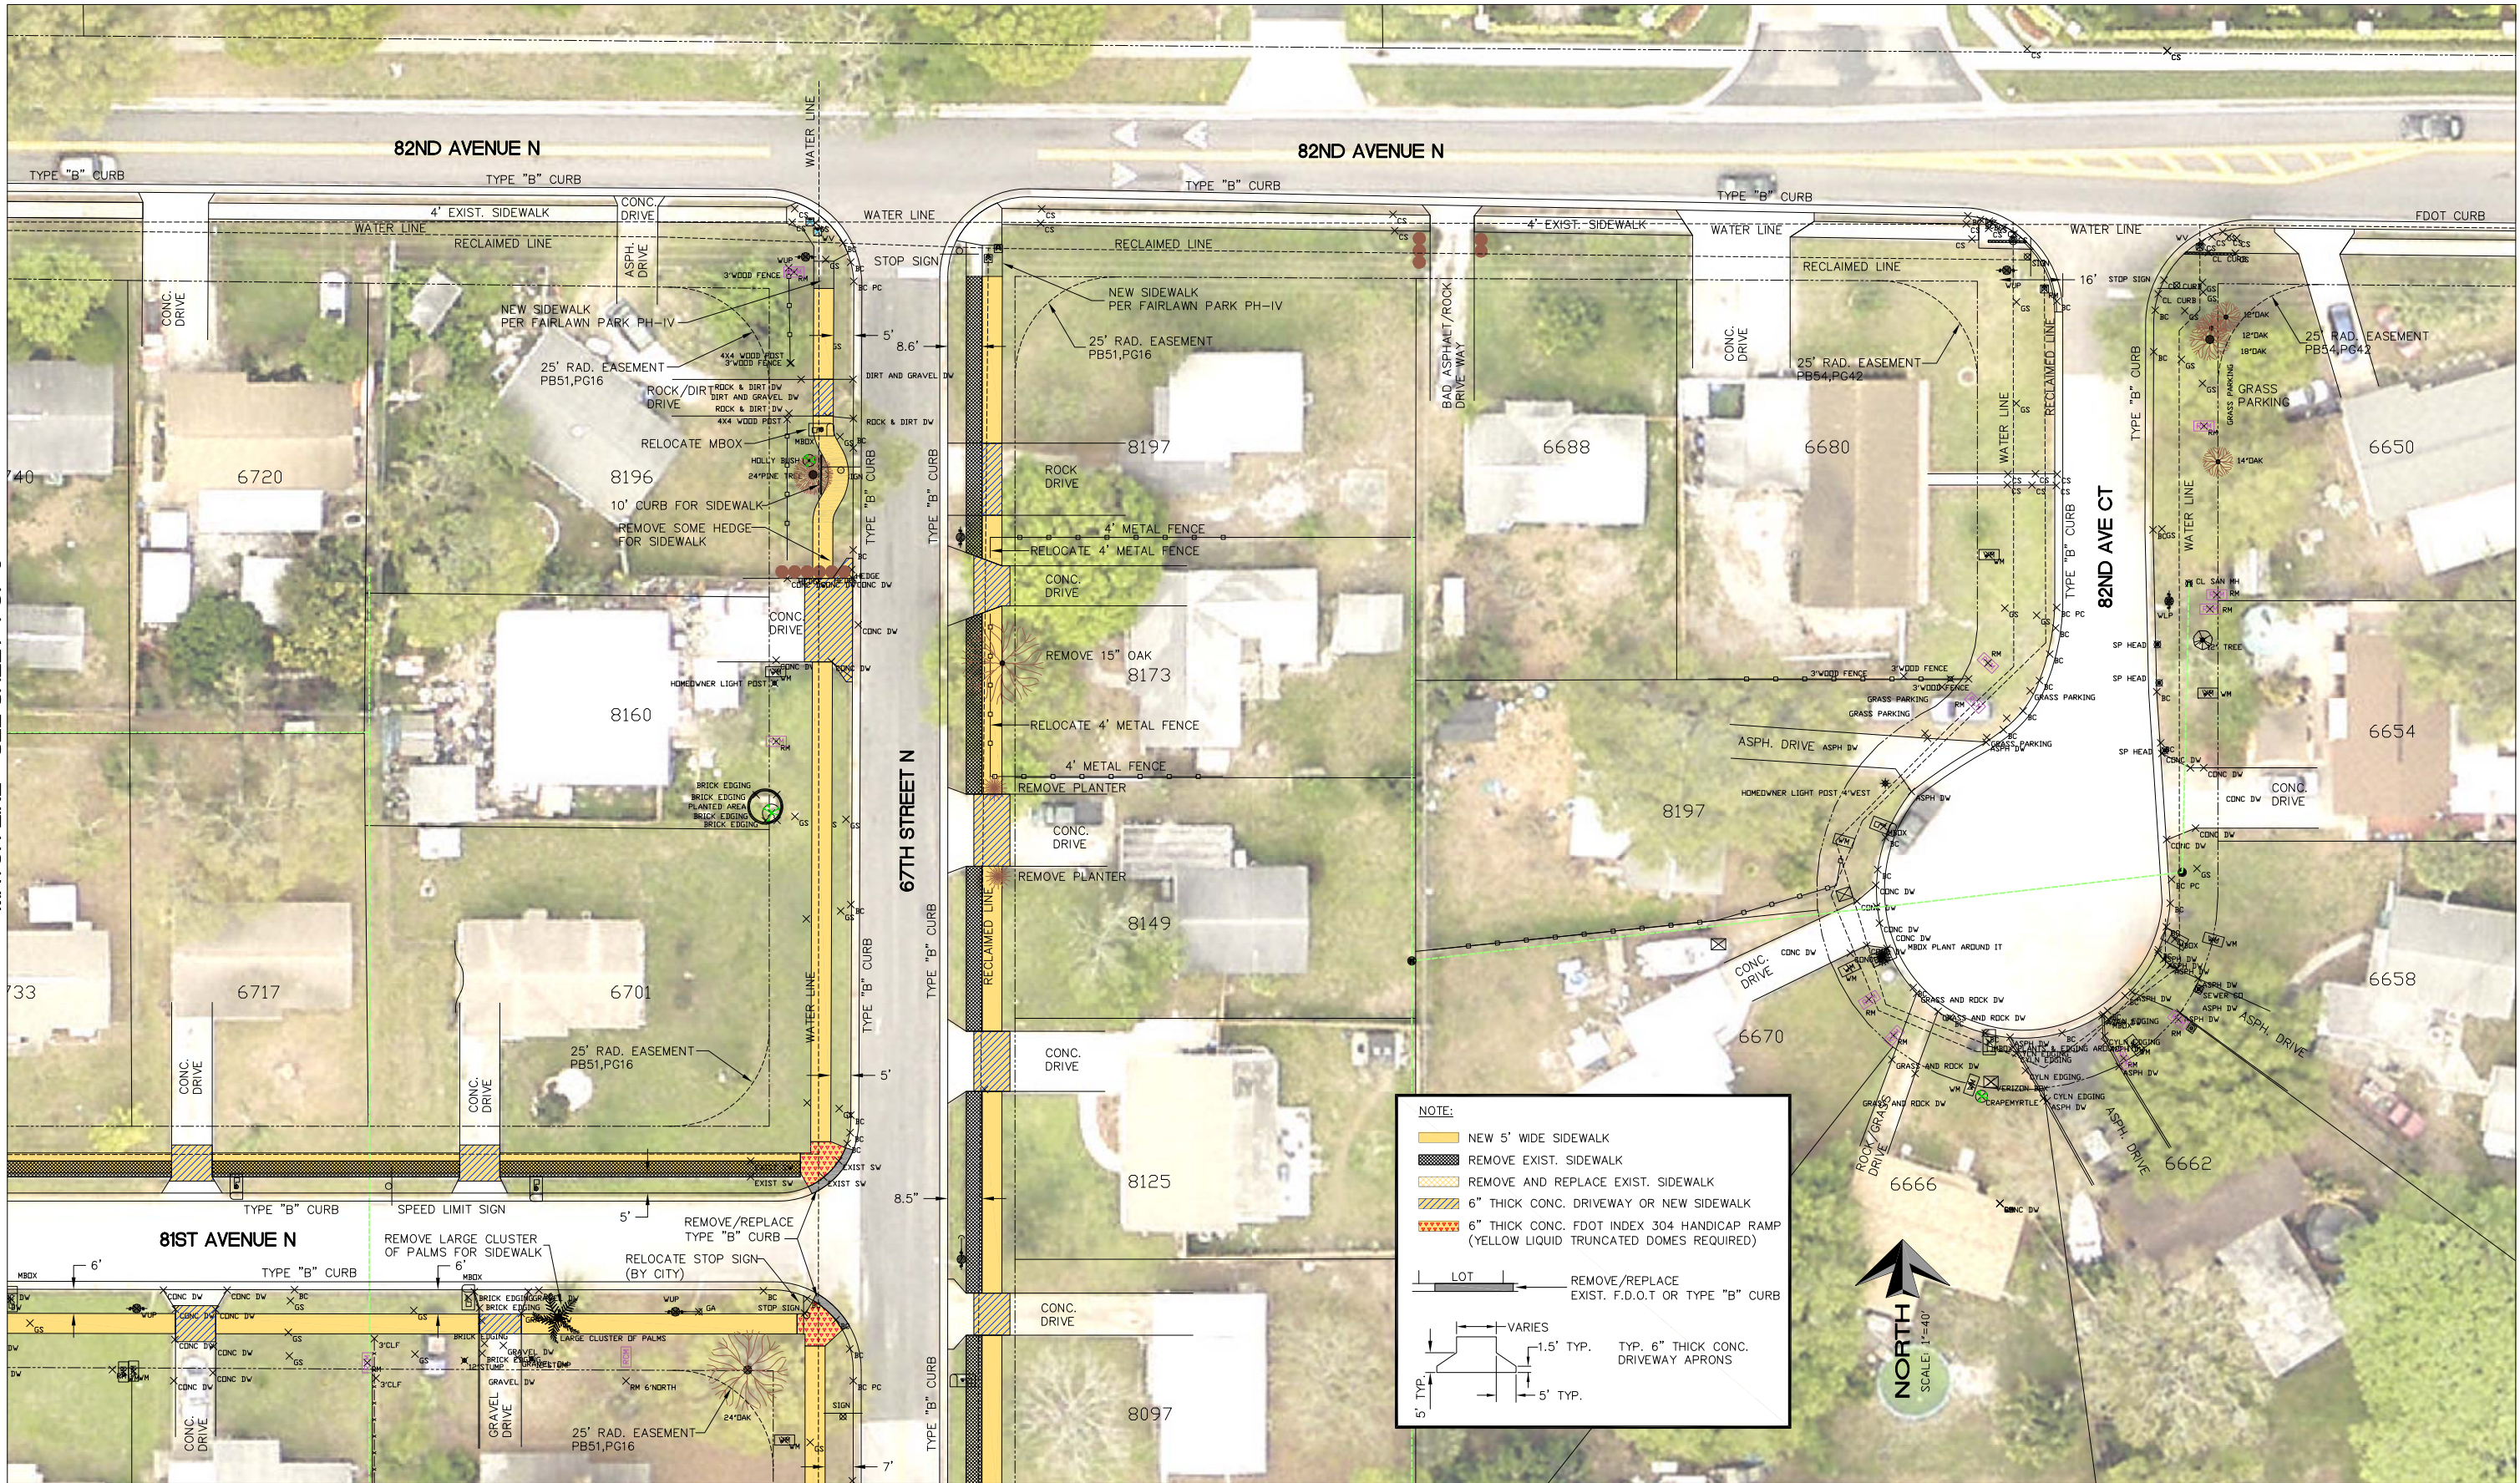

MATCH LINE - SEE SHEET 8 OF 9

FAIRLAWN PARK PHASE-III




PUBLIC WORKS DEPARTMENT
CITY OF PINELLAS PARK, FLORIDA
CONSTRUCTION SERVICES DIVISION

PROPOSED SIDEWALK

SCALE:	1"=40'	DESIGNED BY:	CVQ	DATE:	11-12-19
HORZ.	N/A	DRAWN BY:	CVQ	DATE:	11-12-19
VERT.	N/A	CHECKED BY:	AP	DATE:	11-12-19

SHEET 5 OF 9

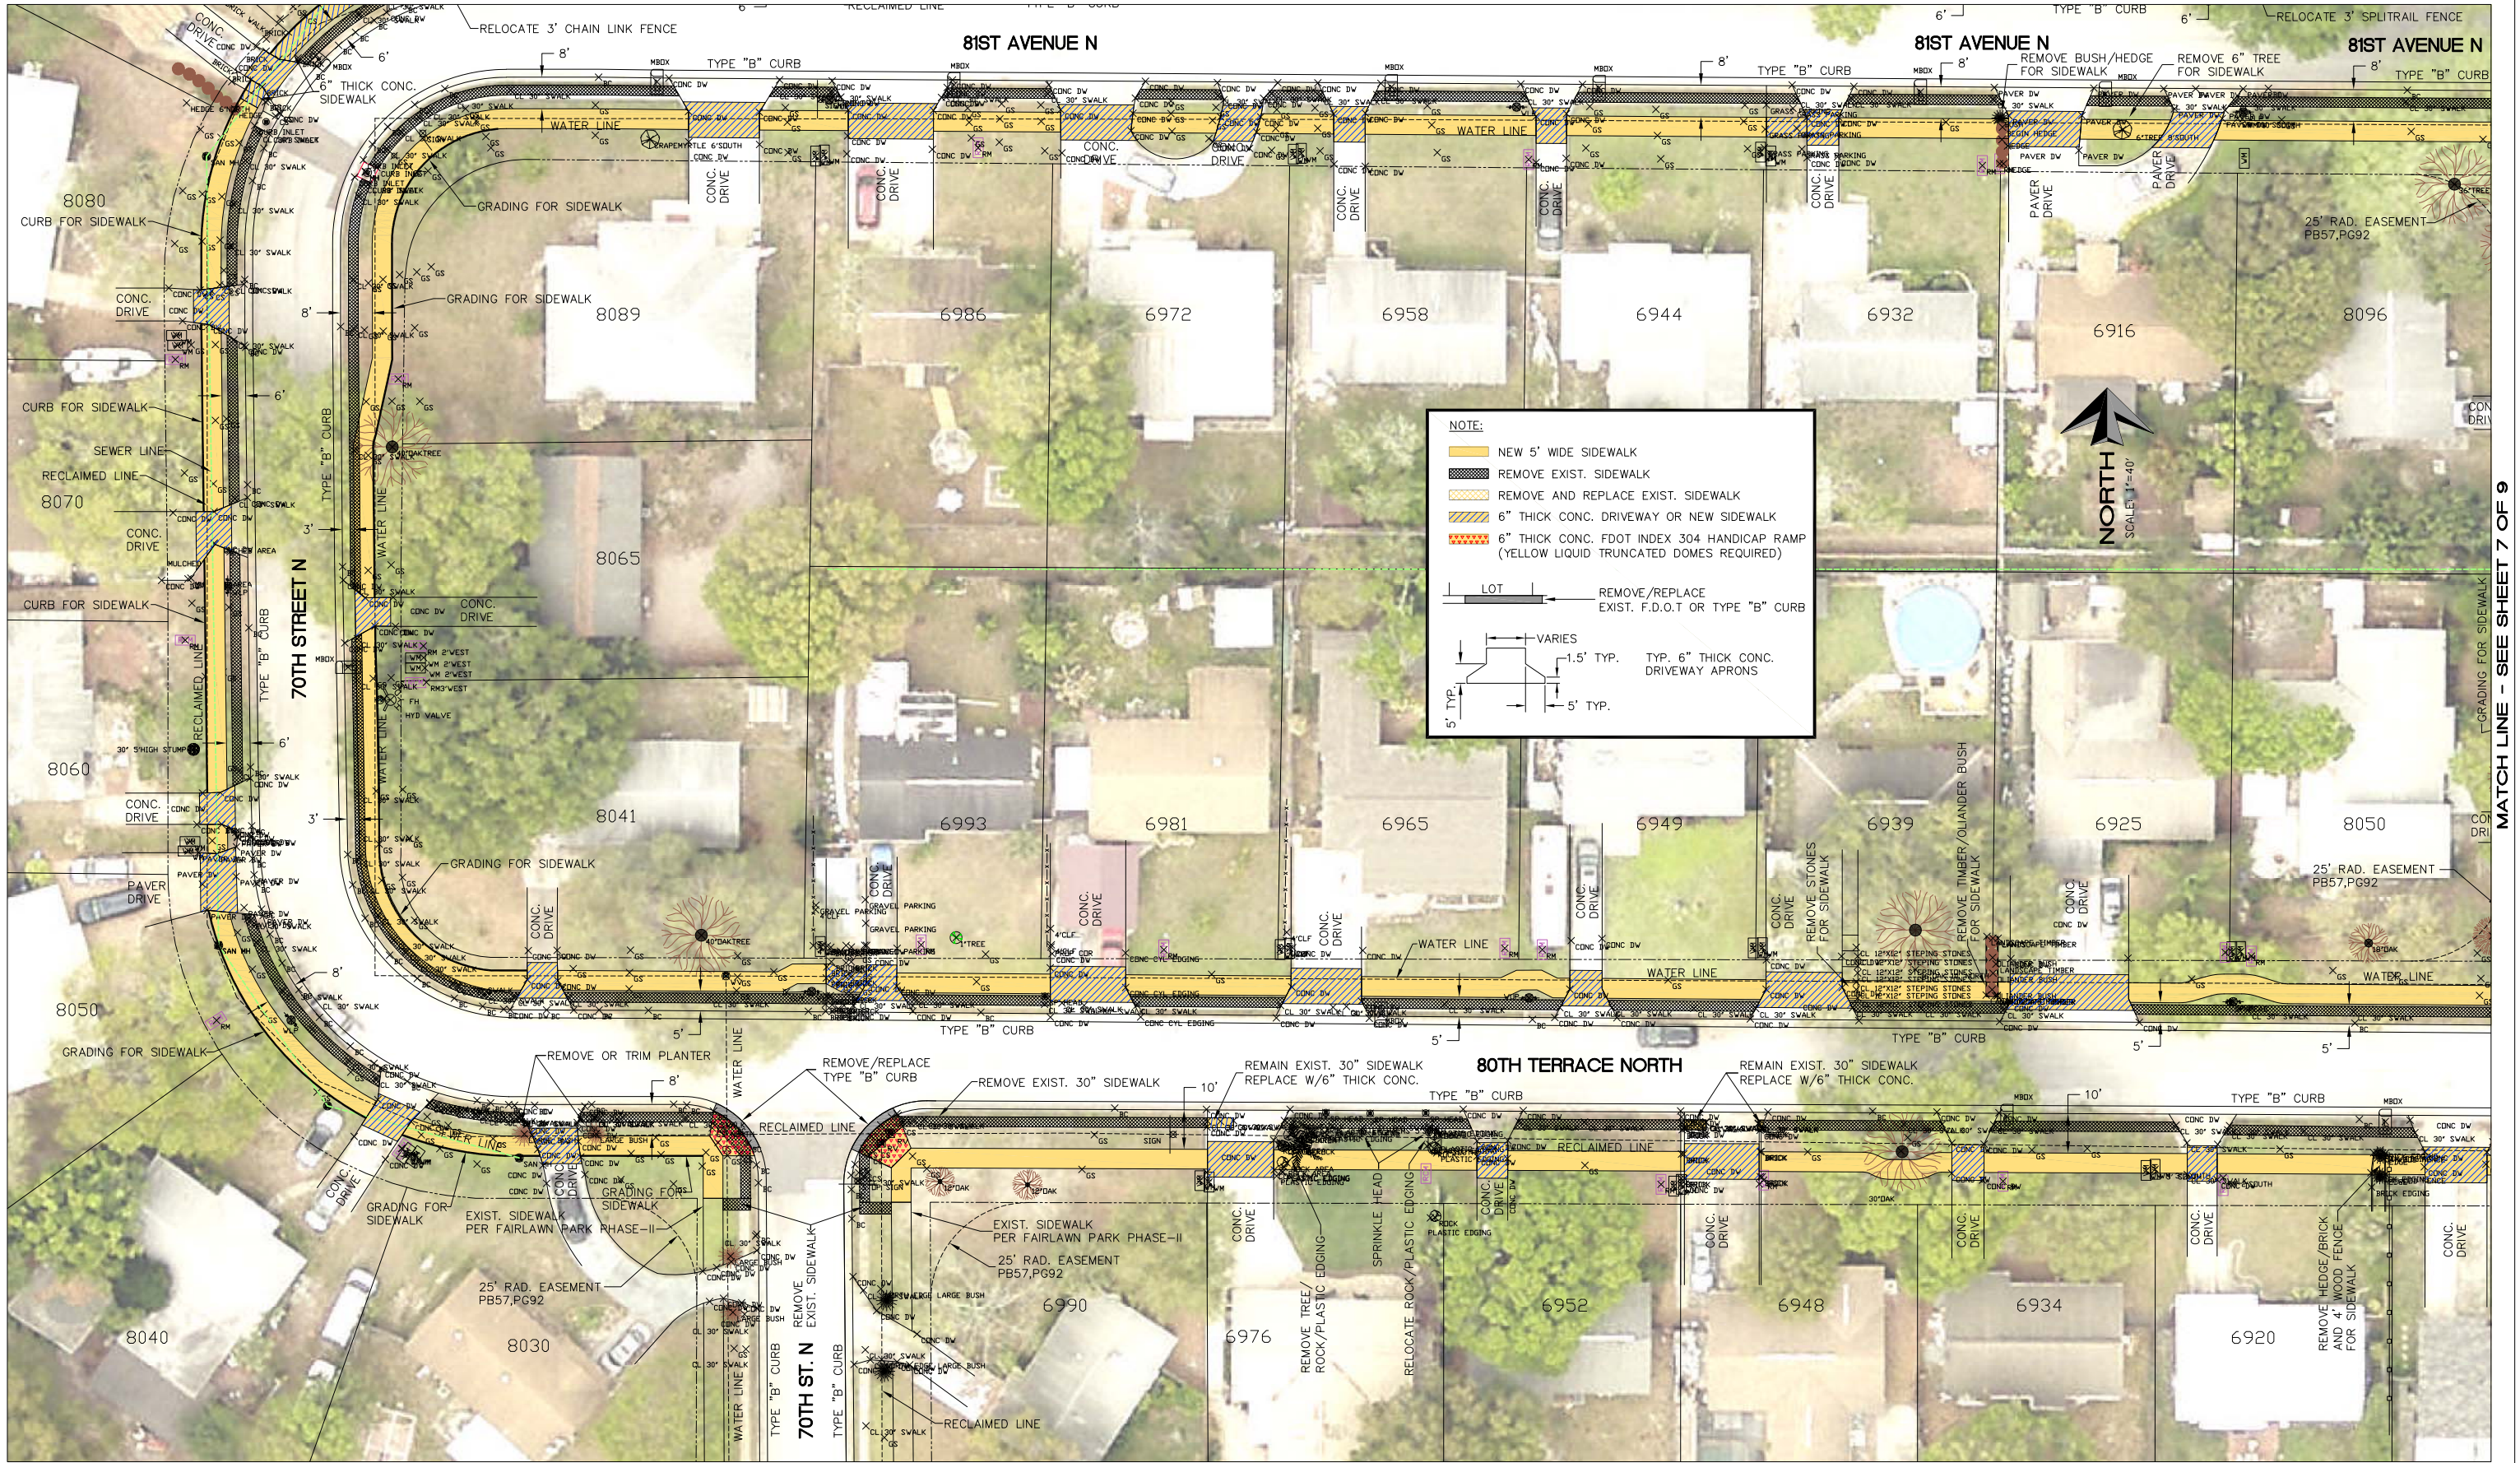

NOTE:

- NEW 5' WIDE SIDEWALK
- REMOVE EXIST. SIDEWALK
- REMOVE AND REPLACE EXIST. SIDEWALK
- 6" THICK CONC. DRIVEWAY OR NEW SIDEWALK
- 6" THICK CONC. FOOT INDEX 304 HANDICAP RAMP (YELLOW LIQUID TRUNCATED DOMES REQUIRED)

REMOVE/REPLACE EXIST. F.D.O.T OR TYPE "B" CURB

VARIES

1.5' TYP.

5' TYP.

TYP. 6" THICK CONC. DRIVEWAY APRONS

NO.	REVISION	DATE


FAIRLAWN PARK PHASE-III



PUBLIC WORKS DEPARTMENT
CITY OF PINELLAS PARK, FLORIDA
CONSTRUCTION SERVICES DIVISION

PROPOSED SIDEWALK

SCALE:	1"=40'	DESIGNED BY:	CVQ	DATE:	11-12-19
HORZ.	N/A	DRAWN BY:	CVQ	DATE:	11-12-19
VERT.	N/A	CHECKED BY:	CK	DATE:	11-12-19
SHEET 6 OF 9					9

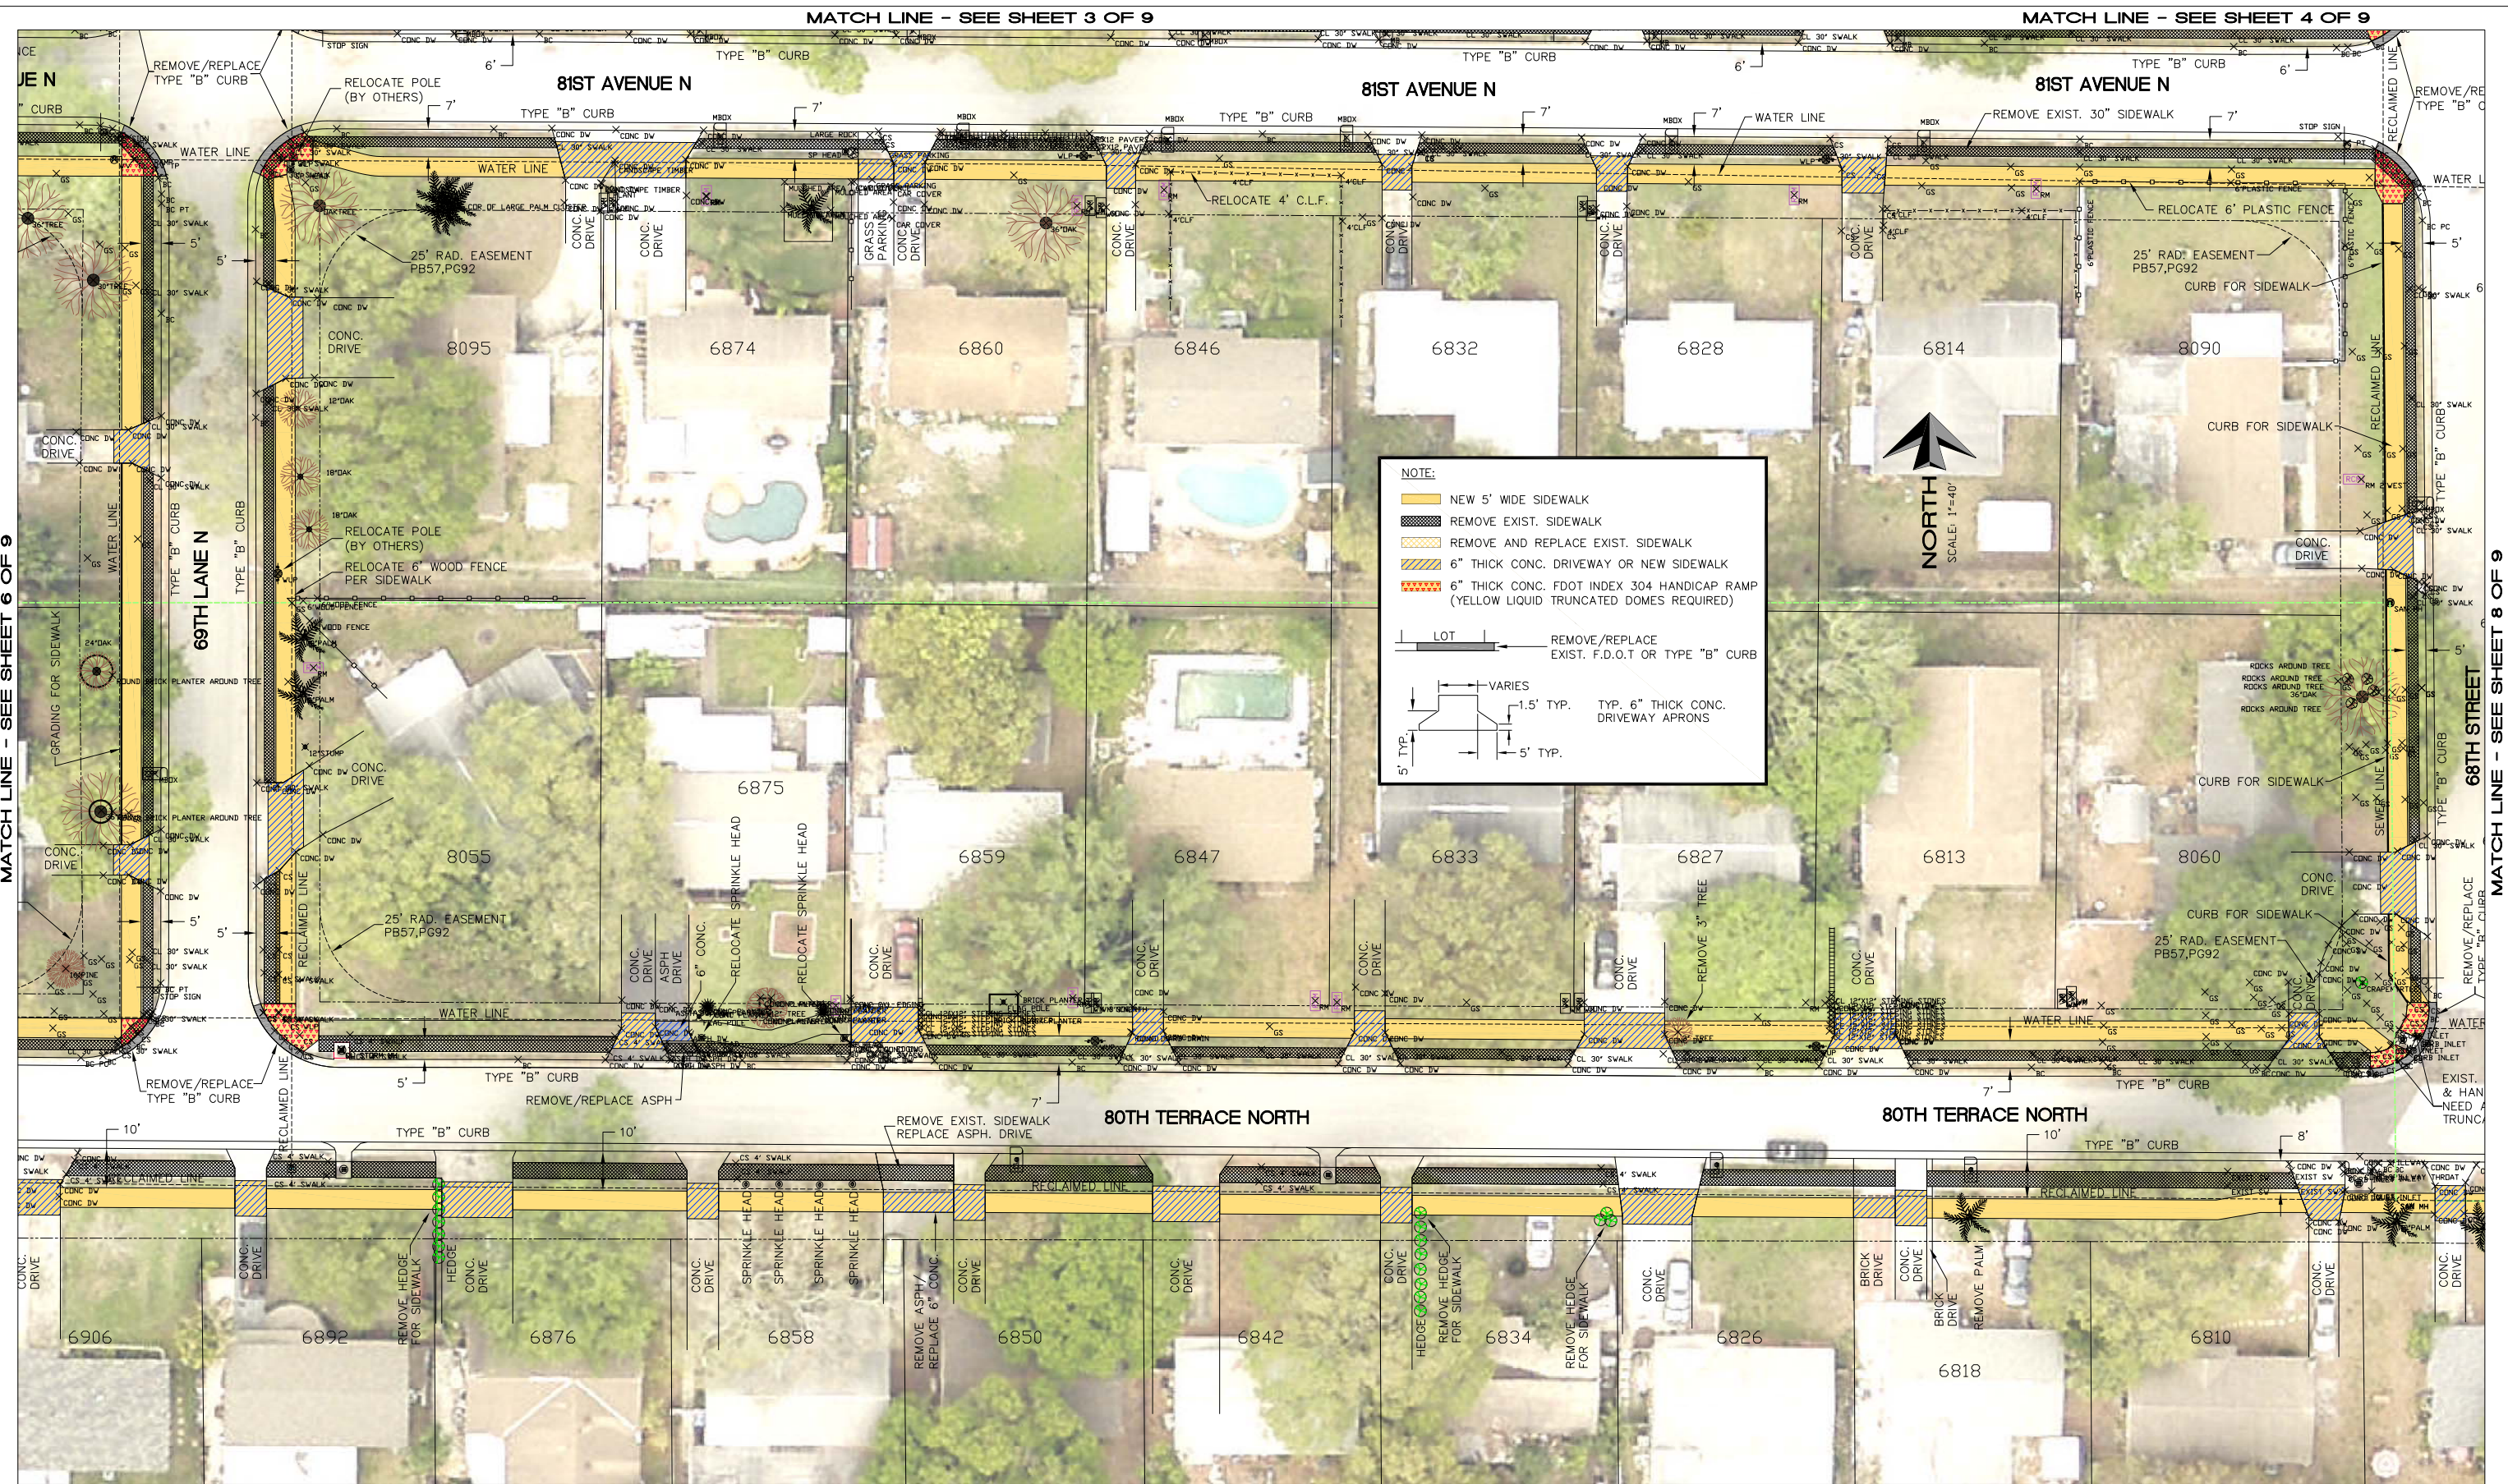


MATCH LINE - SEE SHEET 6 OF 9

MATCH LINE - SEE SHEET 8 OF 9

NO.	REVISION	DATE


FAIRLAWN PARK PHASE-III



PUBLIC WORKS DEPARTMENT
CITY OF PINELLAS PARK, FLORIDA
CONSTRUCTION SERVICES DIVISION

PROPOSED SIDEWALK

SCALE:	1"=40'	DESIGNED BY:	CVQ	DATE:	11-12-19
HORZ.	N/A	DRAWN BY:	CVQ	DATE:	11-12-19
VERT.	N/A	CHECKED BY:	AP	DATE:	11-12-19
SHEET 7 OF 9					

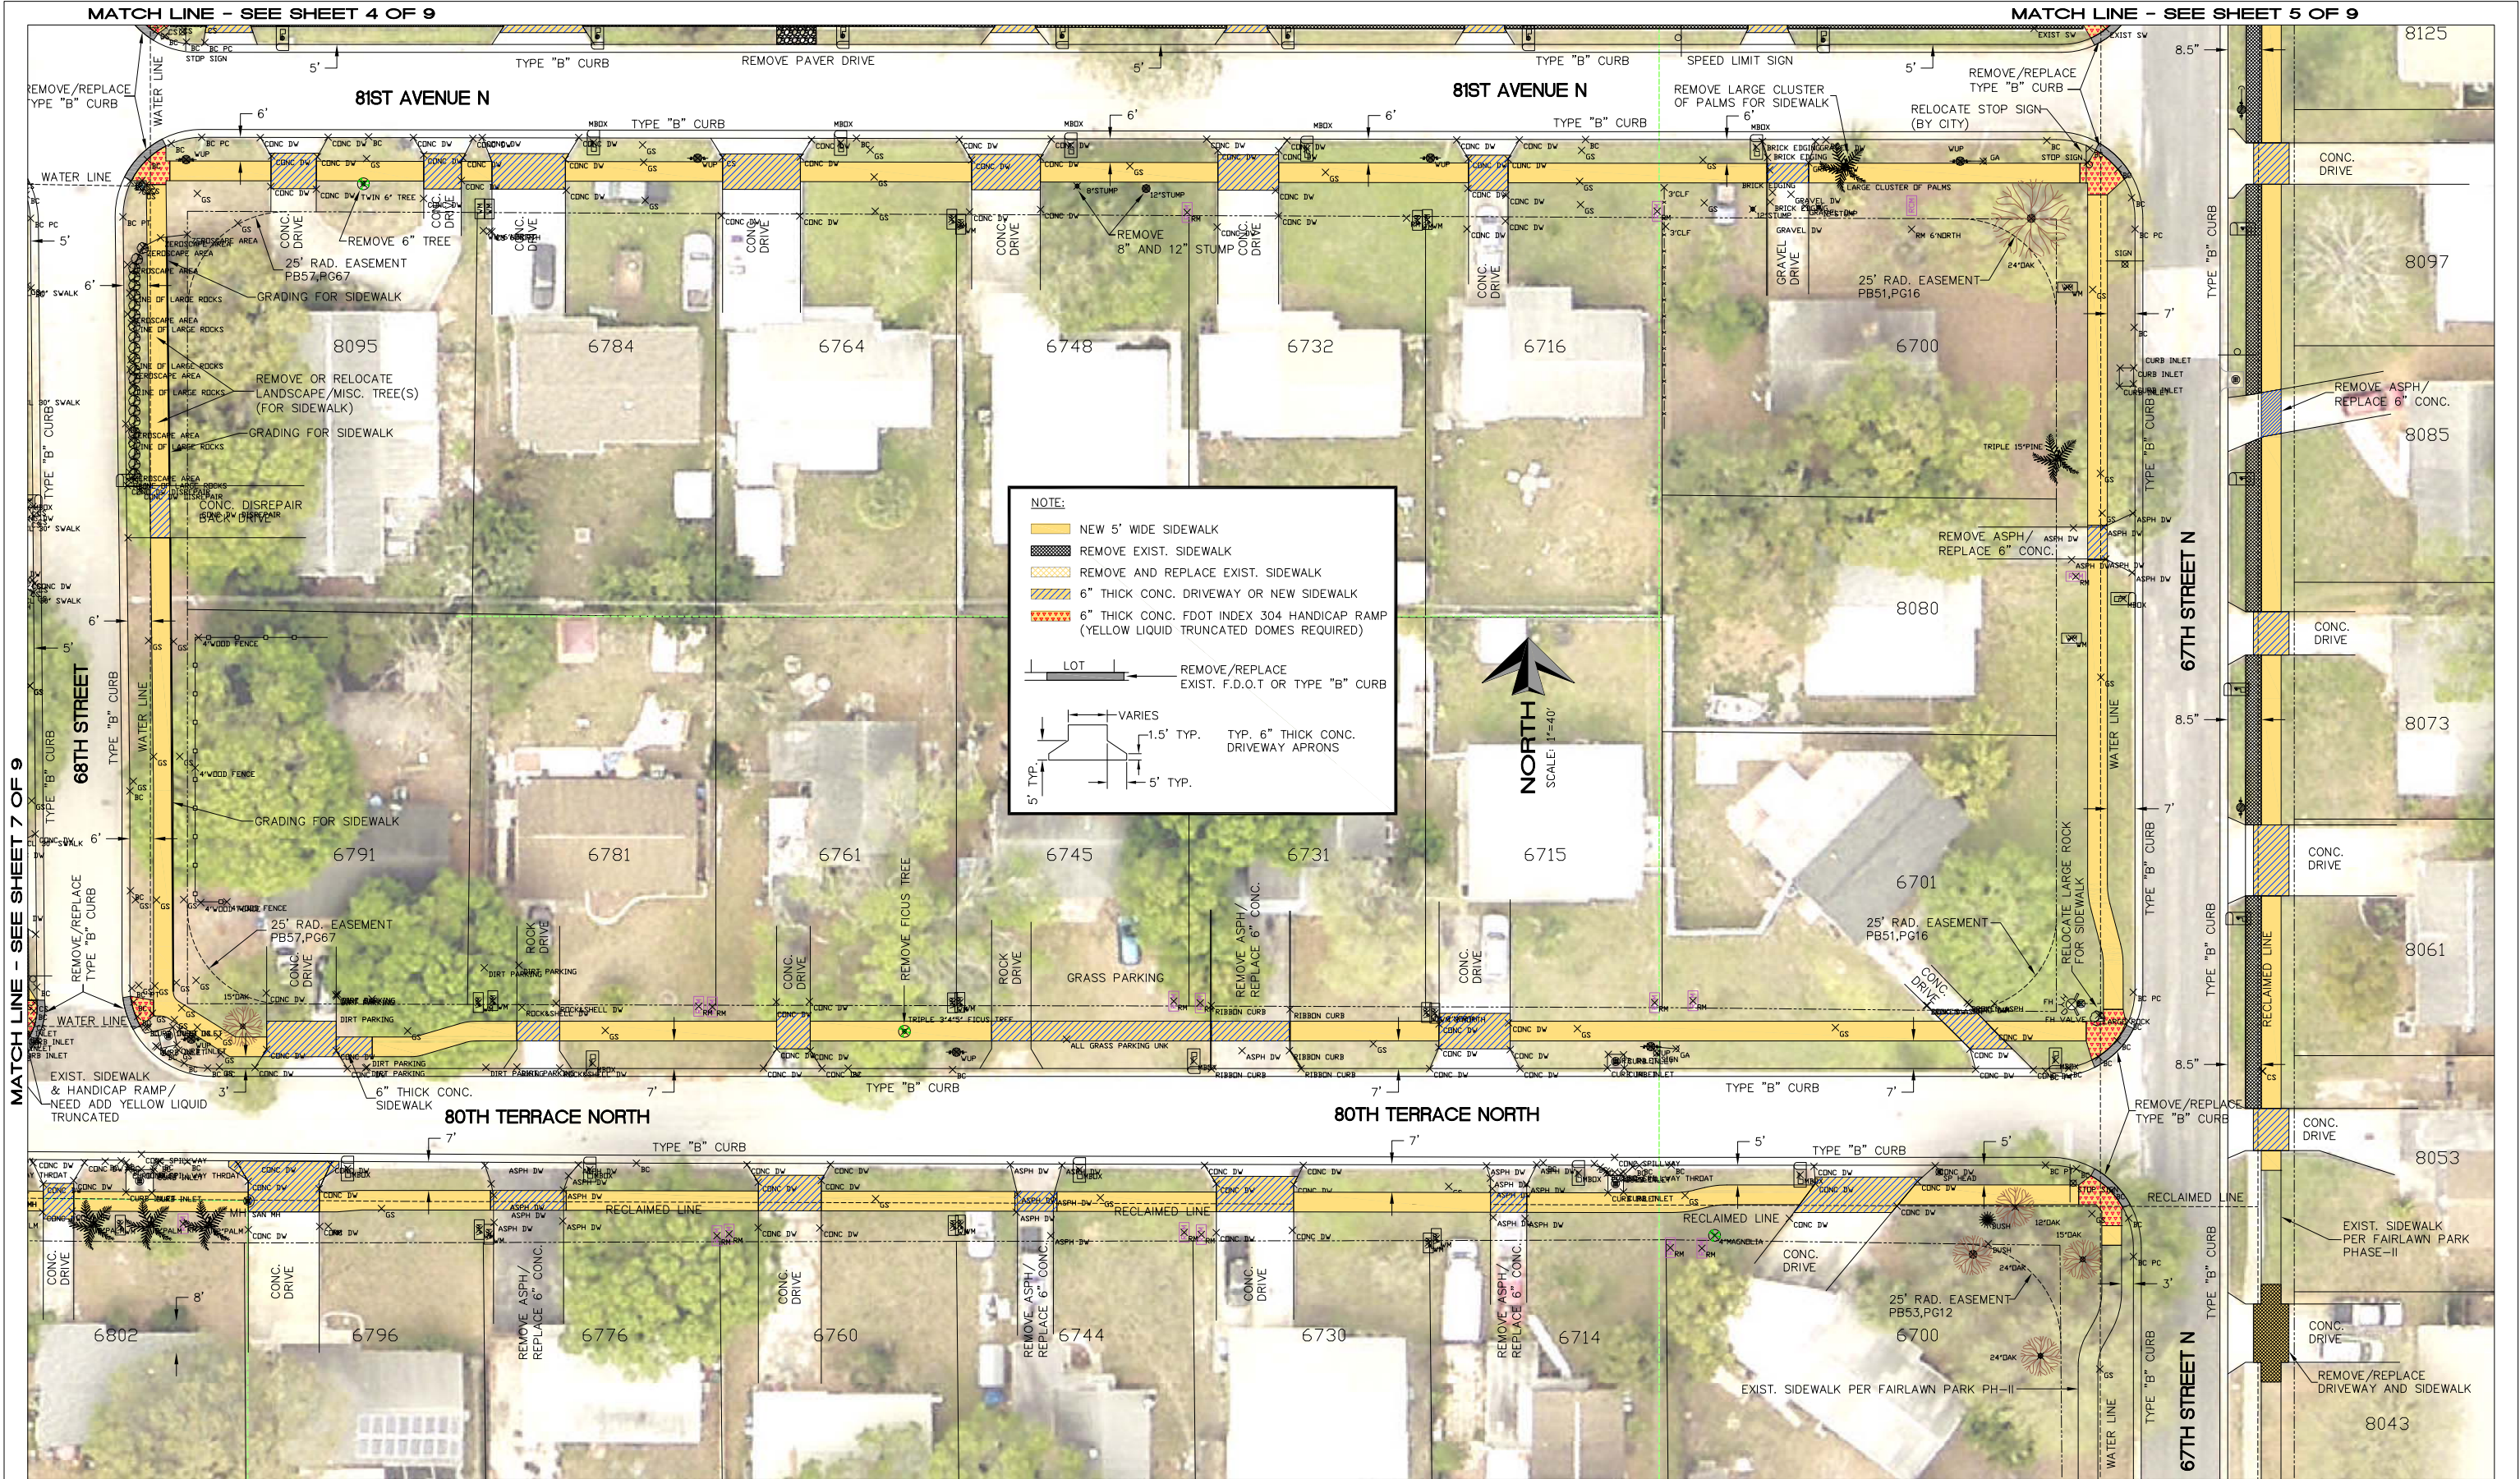

MATCH LINE - SEE SHEET 7 OF 9

MATCH LINE - SEE SHEET 4 OF 9

MATCH LINE - SEE SHEET 5 OF 9

NOTE:

- NEW 5' WIDE SIDEWALK
- REMOVE EXIST. SIDEWALK
- REMOVE AND REPLACE EXIST. SIDEWALK
- 6" THICK CONC. DRIVEWAY OR NEW SIDEWALK
- 6" THICK CONC. FOOT INDEX 304 HANDICAP RAMP (YELLOW LIQUID TRUNCATED DOMES REQUIRED)

LOT REMOVE/REPLACE EXIST. F.D.O.T. OR TYPE "B" CURB

VARIES 1.5' TYP. 5' TYP. TYP. 6" THICK CONC. DRIVEWAY APRONS

NO.	REVISION	DATE

FAIRLAWN PARK PHASE-III



PUBLIC WORKS DEPARTMENT
CITY OF PINELLAS PARK, FLORIDA
CONSTRUCTION SERVICES DIVISION

PROPOSED SIDEWALK

SCALE:	1"=40'	DESIGNED BY:	CVQ	DATE:	11-12-19
HORZ.	N/A	DRAWN BY:	CVQ	DATE:	11-12-19
VERT.	N/A	CHECKED BY:	AP	DATE:	11-12-19

SHEET 8 OF 9



An Equal
Opportunity
Employer

Southwest Florida Water Management District

Bartow Office

170 Century Boulevard
Bartow, Florida 33830-7700
(863) 534-1448 or
1-800-492-7862 (FL only)

Sarasota Office

78 Sarasota Center Boulevard
Sarasota, Florida 34240-9770
(941) 377-3722 or
1-800-320-3503 (FL only)

Tampa Office

7601 U.S. 301 North (Fort King Highway)
Tampa, Florida 33637-6759
(813) 985-7481 or
1-800-836-0797 (FL only)

2379 Broad Street, Brooksville, Florida 34604-6899

(352) 796-7211 or 1-800-423-1476 (FL only)

WaterMatters.org

November 05, 2020

City of Pinellas Park
Attn. Aaron Petersen
6250 82nd Avenue N.
Pinellas Park, FL 33781

Subject: Project Evaluation - Project Exempt

Project Name:	Fairlawn Park Sidewalks Phase III
File Number:	812261
County:	Pinellas
Sec/Twp/Rge:	S30/T30S/R16E

Reference: Rule 62-330, Florida Administrative Code (F.A.C.)
Subsection 373.406(6), Florida Statutes (F.S.)

Dear Mr Petersen:

The District has reviewed the information you submitted for the project referenced above and has determined that an Environmental Resource Permit (ERP) **will not be required** for the proposed removal of sidewalk and construction of a new five-foot sidewalk within the Fairlawn Park subdivision along 80th Terrace North, 81st Avenue North, 69th Lane North, 68th Street North, and 67th Street North, in Pinellas County. [Rule 62-330.051(4)(c), F.A.C.]

The information received by the District will be kept on file to support the District's determination regarding your application. This information is available for viewing or downloading through the District's Application and Permit Search Tools located at www.WaterMatters.org/permits.

The District's determination that your project does not require an ERP is only applicable pursuant to the statutes and rules in effect at the time the information was submitted and may not be valid in the event subsequent changes occur in the applicable rules and statutes. Additionally, this notification does not mean that the District has determined that your project is permanently exempt from permitting requirements. Any subsequent change you make in the project's operation may necessitate further evaluation or permitting by the District. Therefore, you are advised to contact the District before beginning the project and before beginning any activity which is not specifically described in your submittal. Your timely pursuit of this activity is encouraged to avoid any potential rule changes that could affect your request.

This letter constitutes notice of Intended Agency Action of the project referenced above. The District's action in this matter only becomes closed to future legal challenges from members of the public if such persons have been properly notified of the District's action and no person objects to the District's action within the prescribed period of time following the notification. The District does not publish notices of agency action. If you wish to limit the time within which a person who does not receive actual written notice from the District may request an administrative hearing regarding this action, you are strongly encouraged to publish, at your own expense, a notice of agency action in the legal advertisement section of a newspaper of general circulation in the county or counties where the activity will occur. Publishing notice of agency action will close the window for filing a petition for hearing. Legal requirements and

instructions for publishing notice of agency action, as well as a noticing form that can be used is available from the District's website at www.WaterMatters.org/permits/noticing. If you publish notice of agency action, a copy of the affidavit of publishing provided by the newspaper should be sent to the Regulation Division at the District Service Office that services this permit or other agency action, for retention in the File of Record for this agency action.

If you have questions regarding this matter, please contact April Landkas-Coronas in the Tampa Service Office, extension 2301. Please reference the Project Name and Inquiry/Permit Number in future communications concerning this project.

Sincerely,

David Kramer, P.E.
Bureau Chief
Environmental Resource Permit Bureau
Regulation Division

Enclosures: Notice of Rights

Notice of Rights

Administrative Hearing

1. You or any person whose substantial interests are or may be affected by the District's intended or proposed action may request an administrative hearing on that action by filing a written petition in accordance with Sections 120.569 and 120.57, Florida Statutes (F.S.), Uniform Rules of Procedure Chapter 28-106, Florida Administrative Code (F.A.C.) and District Rule 40D-1.1010, F.A.C. Unless otherwise provided by law, a petition for administrative hearing must be filed with (received by) the District within 21 days of receipt of written notice of agency action. "Written notice" means either actual written notice, or newspaper publication of notice, that the District has taken or intends to take agency action. "Receipt of written notice" is deemed to be the fifth day after the date on which actual notice is deposited in the United States mail, if notice is mailed to you, or the date that actual notice is issued, if sent to you by electronic mail or delivered to you, or the date that notice is published in a newspaper, for those persons to whom the District does not provide actual notice.
2. Pursuant to Subsection 373.427(2)(c), F.S., for notices of intended or proposed agency action on a consolidated application for an environmental resource permit and use of sovereignty submerged lands concurrently reviewed by the District, a petition for administrative hearing must be filed with (received by) the District within 14 days of receipt of written notice.
3. Pursuant to Rule 62-532.430, F.A.C., for notices of intent to deny a well construction permit, a petition for administrative hearing must be filed with (received by) the District within 30 days of receipt of written notice of intent to deny.
4. Any person who receives written notice of an agency decision and who fails to file a written request for a hearing within 21 days of receipt or other period as required by law waives the right to request a hearing on such matters.
5. Mediation pursuant to Section 120.573, F.S., to settle an administrative dispute regarding District intended or proposed action is not available prior to the filing of a petition for hearing.
6. A request or petition for administrative hearing must comply with the requirements set forth in Chapter 28-106, F.A.C. A petition for a hearing must: (1) explain how the substantial interests of each person requesting the hearing will be affected by the District's intended action or proposed action, (2) state all material facts disputed by the person requesting the hearing or state that there are no material facts in dispute, and (3) otherwise comply with Rules 28-106.201 and 28-106.301, F.A.C. Chapter 28-106, F.A.C., can be viewed at www.flrules.org or at the District's website at www.WaterMatters.org/permits/rules.
7. A petition for administrative hearing is deemed filed upon receipt of the complete petition by the District Agency Clerk at the District's Tampa Service Office during normal business hours, which are 8:00 a.m. to 5:00 p.m., Monday through Friday, excluding District holidays. Filings with the District Agency Clerk may be made by mail, hand-delivery or facsimile transfer (fax). The District does not accept petitions for administrative hearing by electronic mail. Mailed filings must be addressed to, and hand-delivered filings must be delivered to, the Agency Clerk, Southwest Florida Water Management District, 7601 US Hwy 301, Tampa, FL 33637-6759. Faxed filings must be transmitted to the District Agency Clerk at (813) 367-9776. Any petition not received during normal business hours shall be filed as of 8:00 a.m. on the next business day. The District's acceptance of faxed petitions for filing is subject to certain conditions set forth in the District's Statement of Agency Organization and Operation, available for viewing at www.WaterMatters.org/about.


Judicial Review

1. Pursuant to Sections 120.60(3) and 120.68, F.S., a party who is adversely affected by District action may seek judicial review of the District's action. Judicial review shall be sought in the Fifth District Court of Appeal or in the appellate district where a party resides or as otherwise provided by law.
2. All proceedings shall be instituted by filing an original notice of appeal with the District Agency Clerk within 30 days after the rendition of the order being appealed, and a copy of the notice of appeal, accompanied by any filing fees prescribed by law, with the clerk of the court, in accordance with Rules 9.110 and 9.190 of the Florida Rules of Appellate Procedure (Fla. R. App. P.). Pursuant to Fla. R. App. P. 9.020(h), an order is rendered when a signed written order is filed with the clerk of the lower tribunal.

City of

PINELLAS PARK

5141 78TH AVE. • P.O. BOX 1100
PINELLAS PARK, FL 33780-1100

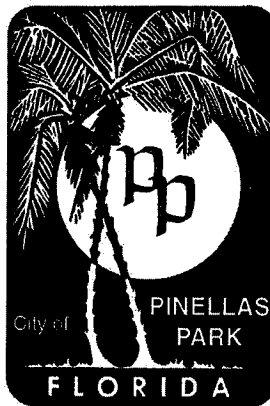

FLORIDA

PHONE • (727) 369-0700
FAX • (727) 544-7448

Please Respond To:

James W. Denhardt, City Attorney
Lauren Christ Rubenstein, Assistant City Attorney
Denhardt and Rubenstein, Attorneys at Law
2700 First Avenue North
St. Petersburg, Florida 33713
(727) 327-3400 - Telephone
(727) 323-0888 - Facsimile

November 9, 2020

Mr. Aaron Petersen
Construction Services Director
City of Pinellas Park
P. O. Box 1100
Pinellas Park, Florida 33780-1100

RE: City Document #20-307
City of Pinellas Park Piggyback 20/007 - Fairlawn Phase III Sidewalk Project

Dear Mr. Petersen:

I have received and reviewed the proposed Contract with Central Florida Contractors Inc. for Fairlawn Phase III Sidewalk Project, which is a piggyback of the City of Pinellas Park's Contract 20/007. Included with the documents sent to our office is the Purchasing Director's approval to piggyback such project as well as pricing confirmation from Central Florida Contractors Inc. I would approve of the proposed Contract as to form and correctness.

Very truly yours,

Lauren C. Rubenstein
Assistant City Attorney

cc: Doug Lewis, City Manager
Diane M. Corna, MMC, City Clerk
Patrick Murphy, Deputy City Manager
Bart Diebold, Public Works Administrator

LCR/cb

20-307.11092020.LAP.PP Piggyback - Fairlawn Phase III Sidewalk Proj.wpd



PRINTED ON RECYCLED PAPER